



DEPARTMENT OF REGULATORY AND ECONOMIC RESOURCES (RER)  
BOARD AND CODE ADMINISTRATION DIVISION

## NOTICE OF ACCEPTANCE (NOA)

MIAMI-DADE COUNTY  
PRODUCT CONTROL SECTION  
11805 SW 26 Street, Room 208  
Miami, Florida 33175-2474  
T (786) 315-2590 F (786) 315-2599  
[www.miamidade.gov/economy](http://www.miamidade.gov/economy)

**Peetz Windows and Doors, Inc.**  
15951 S.W. 41 Street, Suite 150  
Weston, FL 33331

### SCOPE:

This NOA is being issued under the applicable rules and regulations governing the use of construction materials. The documentation submitted has been reviewed and accepted by Miami-Dade County RER -Product Control Section to be used in Miami Dade County and other areas where allowed by the Authority Having Jurisdiction (AHJ).

This NOA shall not be valid after the expiration date stated below. The Miami-Dade County Product Control Section (In Miami Dade County) and/or the AHJ (in areas other than Miami Dade County) reserve the right to have this product or material tested for quality assurance purposes. If this product or material fails to perform in the accepted manner, the manufacturer will incur the expense of such testing and the AHJ may immediately revoke, modify, or suspend the use of such product or material within their jurisdiction. RER reserves the right to revoke this acceptance, if it is determined by Miami-Dade County Product Control Section that this product or material fails to meet the requirements of the applicable building code.

This product is approved as described herein, and has been designed to comply with the Florida Building Code, including the High Velocity Hurricane Zone.

### DESCRIPTION: Series "American" Inswing Glazed Wood Doors – L.M.I.

**APPROVAL DOCUMENT:** Drawing No. 1324A Rev C, titled "American Inswing Impact Wood Door", sheets 1 thru 12 of 12, dated 05/07/10 and last revised on APR 06, 2015, prepared by W. W. Schafer Engineering & Consulting, P. A., signed and sealed by Warren W. Schafer, P. E., bearing the Miami-Dade County Product Control Revision stamp with the Notice of Acceptance number and Expiration date by the Miami-Dade County Product Control Section.

### MISSILE IMPACT RATING: Large and Small Missile Impact Resistant

#### Limitations:

1. For Transom (steel reinforced) mulled doors, lower design pressure of; fixed casement, direct glazed window (under separate NOA(s)) or doors in this NOA shall control.
2. For Vertical (steel reinforced) mulled doors, lower design pressure of; fixed panel door, fixed casement (under separate NOA(s)) or doors in this NOA shall control.
3. Hinges to be located 8" from top or bottom of frame and not to exceed =29" O.C.
4. Grouted CMU is required at side jambs & Transom ends.
5. Partial Raised panels and Partial Flush Panels are limited to max 28.937" W x 47" H

**LABELING:** Each unit shall bear a permanent label with the manufacturer's name or logo, Kall/Eifel, Germany and series and following statement: "Miami-Dade County Product Control Approved", unless otherwise noted herein.

**RENEWAL** of this NOA shall be considered after a renewal application has been filed and there has been no change in the applicable building code negatively affecting the performance of this product.

**TERMINATION** of this NOA will occur after the expiration date or if there has been a revision or change in the materials, use, and/or manufacture of the product or process. Misuse of this NOA as an endorsement of any product, for sales, advertising or any other purposes shall automatically terminate this NOA. Failure to comply with any section of this NOA shall be cause for termination and removal of NOA.

**ADVERTISEMENT:** The NOA number preceded by the words Miami-Dade County, Florida, and followed by the expiration date may be displayed in advertising literature. If any portion of the NOA is displayed, then it shall be done in its entirety.

**INSPECTION:** A copy of this entire NOA shall be provided to the user by the manufacturer or its distributors and shall be available for inspection at the job site at the request of the Building Official.

This NOA revises & renews NOA # 14-0429.02 and consists of this page 1 and evidence pages E-1, as well as approval document mentioned above.

The submitted documentation was reviewed by **Ishaq I. Chanda, P.E.**



NOA No. 15-0414.12  
Expiration Date: August 18, 2020  
Approval Date: July 16, 2015  
Page 1

4  
7/16/15

**NOTICE OF ACCEPTANCE: EVIDENCE SUBMITTED**

- A. DRAWINGS** (Submitted under files# see below)
1. Manufacturer's die drawings and sections.
  2. Drawing No. **1324A Rev C**, titled "American Inswing Impact Wood Door", sheets 1 thru 12 of 12, dated 05/07/10 and last revised on APR 06, 2015, prepared by W. W. Schafer Engineering & Consulting, P. A., signed and sealed by Warren W. Schafer, P.E.
- B. TESTS** (Submitted under files# **14-0429.02/11-1024.16 /#10-0510.10**)
1. Test reports on: 1) Air Infiltration Test, per FBC, TAS 202-94  
2) Uniform Static Air Pressure Test, Loading per FBC TAS 202-94  
3) Water Resistance Test, per FBC, TAS 202-94  
4) Large Missile Impact Test per FBC, TAS 201-94  
5) Cyclic Wind Pressure Loading per FBC, TAS 203-94  
6) Forced Entry Test, per FBC 2411 3.2.1, TAS 202-94
- along with the manufacturer's parts drawings, installation diagram and marked-up drawings of a inswing wood door window prepared by Hurricane Test Laboratory, Inc. Test Report No. **HTL-0284-0114-04 & HTL-0284-0114-05**, both dated 06/03/05, signed & sealed by Vinu J. Abraham, P.E.
- C. CALCULATIONS**
1. Anchor verification calculations complying w/ FBC-2014 (5<sup>th</sup> Edition), dated APR 06, 2015, prepared, signed and sealed by Warren W. Schafer, P.E.
  2. Glazing complies with ASTM E-1300-02 &-04.
- D. QUALITY ASSURANCE**
1. Miami Dade Department of Regulatory and Economic Resources (RER).
- E. MATERIAL CERTIFICATIONS**
1. Notice of Acceptance No. **12-1231.08** issued to Eastman Chemical Co(MA) former Solutia Inc, for "**Saflex CP: Saflex & Saflex HP Composite Glass Interlayer w/ PET**", expiring on 12/11/2018.
  2. Notice of Acceptance No. **12-1231.09** issued to Eastman Chemical Co (MA) former Solutia Inc. for "**Saflex Clear or colored interlayer**", expiring on May 21, 2016.
- F. STATEMENTS**
1. Statement letter of conformance to FBC 2014(5<sup>th</sup> Edition) and letter of no financial interest, prepared by W. W. Schaefer Engineering & Consulting, P.A., dated April 15, 2014, signed and sealed by Warren W. Schaefer, P.E.
  2. Statement letter, prepared by W. W. Schaefer Engineering & Consulting, P.A. dated April 06, 2015, of NOA Drawings and calculation have been reviewed to 2014 FBC and found compliant and changes to existing NOA documents are noted in the letter, signed by Warren W. Schaefer, P.E.
  3. Statement letters of conformance to FBC 2010, dated OCT 19, 2011, prepared by W. W. Schafer Engineering & Consulting, P. A., signed and sealed by Warren W. Schafer, P.E. (submitted under file #11-1024.16).
  4. Statement letters of conformance to FBC 2007, dated APR 29, 2010, prepared by W. W. Schafer Engineering & Consulting, P. A., signed and sealed by Warren W. Schafer, P.E.( File #10-0510.10)
  5. Distributor Agreement dated August 18, 2010, between Helmut Peetz, GMBH and Peetz Windows and Doors, Inc., signed respectively by Christian Peetz, President of Helmut Peetz, GmbH, and by Eva Leon, V. P. of Peetz Windows and Doors, Inc. (submitted under file #11-1024.16)
  6. Lab compliance as part of the above referenced test report.
- G. OTHER**
1. This NOA revises & renews NOA # **14-0429.02**, expiring on 08/18/15.
  2. Test Proposals # **04-0340**, approved by BCCO.

*Ishaq I. Chanda*

Ishaq I. Chanda, P.E.  
Product Control Examiner  
NOA No. 14-0429.02

Expiration Date: August 18, 2015  
Approval Date: July 24, 2014

# GENERAL NOTES:

1. THIS PRODUCT HAS BEEN TESTED, ANALYZED & APPROVED FOR DESIGN PRESSURES NOT TO EXCEED THOSE SHOWN IN THE "ALLOWABLE DESIGN PRESSURE TABLE(S)".
2. OPENINGS, BUCKING & BUCKING FASTENERS MUST BE PROPERLY DESIGNED & INSTALLED TO TRANSFER WIND LOADS TO THE STRUCTURE.
3. ALL HARDWARE & FASTENERS SHALL BE IN ACCORDANCE WITH THESE DRAWINGS & SHALL NOT VARY UNLESS SPECIFICALLY MENTIONED ON THE DRAWINGS. SPECIFIED ANCHOR EMBED TO BASE MATERIAL SHALL BE BEYOND WALL FINISH OR STUCCO.
4. THE DETAILS & SPECIFICATIONS SHOWN HEREIN REPRESENT THE PRODUCTS TESTED & PROPOSED FOR CONFORMANCE WITH THE FLORIDA BUILDING CODE PROTOCOLS TAS-201, 202 & 203 FOR LARGE MISSILE IMPACT PRODUCTS.
5. THIS PRODUCT HAS BEEN DESIGNED IN ACCORDANCE WITH AND MEETS THE REQUIREMENTS OF THE FLORIDA BUILDING CODE (FBC) INCLUDING HIGH VELOCITY HURRICANE ZONES (HVHZ).
6. IMPACT SHUTTERS ARE NOT REQUIRED WITH THIS PRODUCT.
7. ALL ANCHORS SECURING PRODUCT FRAMES TO PRESSURE TREATED BUCKS OR WOOD FRAMING SHALL BE CAPABLE OF RESISTING CORROSION CAUSED BY THE PRESSURE TREATING CHEMICALS IN THE WOOD.
8. DETERMINE THE POSITIVE & NEGATIVE DESIGN LOADS TO USE WHEN REFERENCING THESE DOCUMENTS IN ACCORDANCE WITH THE GOVERNING CODE AND GOVERNING WIND VELOCITY. FOR WIND LOAD CALCULATIONS IN ACCORDANCE WITH THE FLORIDA BUILDING CODE, A DIRECTIONALITY FACTOR OF  $K_d = 0.85$  MAY BE APPLIED PER THE ASCE-7 STANDARD.
9. NO INCREASE IN ALLOWABLE STRESS HAS BEEN USED IN THE CERTIFICATION OF THIS PRODUCT. WIND LOAD DURATION FACTOR  $C_d = 1.6$  WAS USED FOR WOOD SCREW ANALYSIS ONLY.
10. MATERIALS, INCLUDING BUT NOT LIMITED TO STEEL SCREWS, THAT COME INTO CONTACT WITH OTHER DISSIMILAR MATERIALS SHALL MEET THE REQUIREMENTS OF FLORIDA BUILDING CODE.
11. ALL WOOD MEMBERS OF THIS PRODUCT THAT MAY POSSIBLY COME INTO CONTACT WITH MASONRY OR CONCRETE SUBSTRATES, ARE SUBJECT TO MOISTURE &/OR ARE SUBJECT TO THE OUTSIDE ENVIRONMENT SHALL BE OF AN APPROVED DURABLE SPECIES OR BE TREATED IN AN APPROVED METHOD WITH AN APPROVED PRESERVATIVE PER FBC REQUIREMENTS.

## HINGE TABLE


DOOR SHAPE	HINGE REQUIREMENTS
HALF-ROUND TOP	CENTERLINE OF HINGES SHALL BE LOCATED 8" FROM BOTTOM OF DOOR PANEL, 2 3/4" FROM SPRINGLINE AND MAX. 28 1/2" O.C. BETWEEN.
ALL OTHER SHAPES	CENTERLINE OF HINGES SHALL BE LOCATED 8" FROM TOP & BOTTOM OF DOOR PANEL CORNERS AND MAX. 28 1/2" O.C. BETWEEN.

## FRAME ANCHOR REQUIREMENTS TABLE

OPENING TYPE (SUBSTRATE)	FRAME/CLIP/BACKET TO OPENING FASTENER TYPE	MINIMUM EMBED	MINIMUM EDGE DIST.
FRAME/SILL SCREWS			
MIN. 2X4 WOOD FRAME OR BUCK (MIN. GR. 3 & G=0.55)	NO. 14 SMS OR WOOD SCREW	1 1/4"	1"
MIN. 16 GA. 50 KSI METAL STUD	NO. 14 GR. 5 SELF TAP/DRILL SCREW	FULL	1/2"
MIN. 1/8" THK A36 STEEL	NO. 14 GR. 5 SELF TAP/DRILL SCREW	FULL	1/2"
MIN. C-90 CMU	(1) 1/4" CONCRETE SCREW	1 1/4"	2 1/2"
2500 PSI CONCRETE	(1) 1/4" CONCRETE SCREW	1 1/2"	2 1/2"
MOUNTING CLIP SCREWS			
MIN. 2X4 WOOD FRAME OR BUCK (MIN. GR. 3 & G=0.55)	NO. 8 SMS OR WOOD SCREW	1 3/8"	1/2"
MIN. 1/8" THK A36 STEEL	NO. 8 GR. 5 SELF TAP/DRILL SCREW	FULL	1/2"
(2) MOUNTING BRACKET SCREWS			
MIN. 2X6 WOOD FRAME OR BUCK (MIN. GR. 3 & G=0.55)	NO. 8 SMS OR WOOD SCREW	1 3/8"	1/2"
MIN. 18 GA. 33 KSI METAL STUD	NO. 8 GR. 5 SELF TAP/DRILL SCREW	FULL	1/2"
MIN. 1/8" THK A36 STEEL	NO. 8 GR. 5 SELF TAP/DRILL SCREW	FULL	1/2"

- (1) CONCRETE SCREWS SHALL BE ELCO ULTRACONS (C.S.), ELCO CRETE-FLEX (S.S.), ITW RAMSET/RED HEAD TAPCONS (C.S. OR S.S.) OR HILTI KWIK-CON II (C.S. OR S.S.).
- (2) MOUNTING BRACKETS MAY BE USED WITH A CONCRETE SUBSTRATE AT THE SILL ONLY.

FRAME/SILL SCREWS, MOUNTING CLIPS, OR MOUNTING BRACKETS WHERE SHOWN. SEE "FRAME ANCHOR REQUIREMENTS TABLE" ON THIS SHEET FOR REQUIREMENTS.

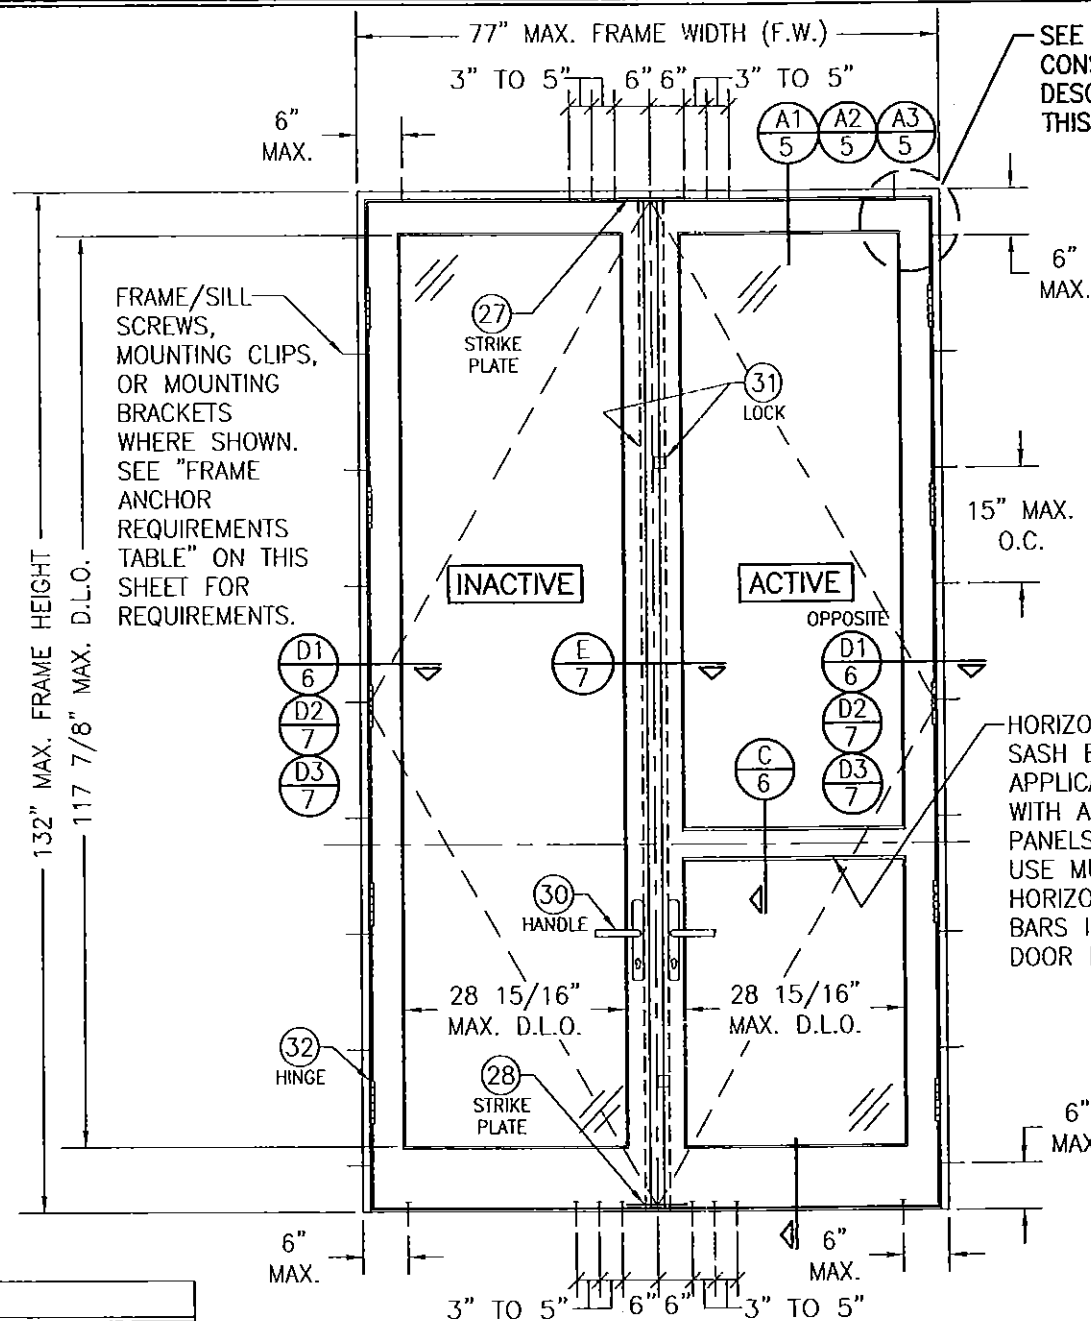

INTERIOR ELEVATION  
DOUBLE RECTANGULAR IN-SWING DOOR

SCALE: 1/2" = 1'-0"

ALLOWABLE DESIGN PRESSURE  
(ALL DOOR CONDITIONS)  
+/- 70 PSF

## APPROVED SHAPES



## NOTES:


1. OTHER SHAPES MAY APPLY PROVIDING THEY ARE SIMILAR TO THOSE SHOWN & HAVE CORNER CONSTRUCTION AS DESCRIBED ON THIS SHEET.
2. ALL SHAPED UNITS MUST FIT INSCRIBED INTO THE ALLOWABLE RECTANGULAR UNITS & BE GOVERNED BY THE ALLOWABLE PRESSURE OF THE RESPECTIVE RECTANGULAR UNIT.

## CORNER CONSTRUCTION:

- JAMBS: COPED, BUTTED TOGETHER, JOINED WITH 3 NO. 10 X 3 1/8" SCREWS & GLUED WITH BINDAN D4 OR EQUAL.
- SASH: MULTI-FORKED, BUTTED & GLUED WITH BINDAN D4 OR EQUAL, OR COPED, BUTTED TOGETHER & JOINED WITH (6) 3/8" X 3 15/16" WOOD DOWELS & GLUED WITH BINDAN D4 OR EQUAL.


THESE DRAWINGS ARE APPLICABLE ONLY TO THE PRODUCT SPECIFIED. THEY MAY NOT BE USED FOR THE ASSEMBLY AND/OR INSTALLATION OF ANY OTHER PRODUCT NOR MAY THEY BE USED FOR RATIONAL AND/OR LOCAL APPROVAL OF ANY PRODUCT NOT PRODUCED BY THE MANUFACTURER STATED ON THESE DRAWINGS.

FRAME/SILL SCREWS, MOUNTING CLIPS, OR MOUNTING BRACKETS WHERE SHOWN. SEE "FRAME ANCHOR REQUIREMENTS TABLE" ON THIS SHEET FOR REQUIREMENTS.

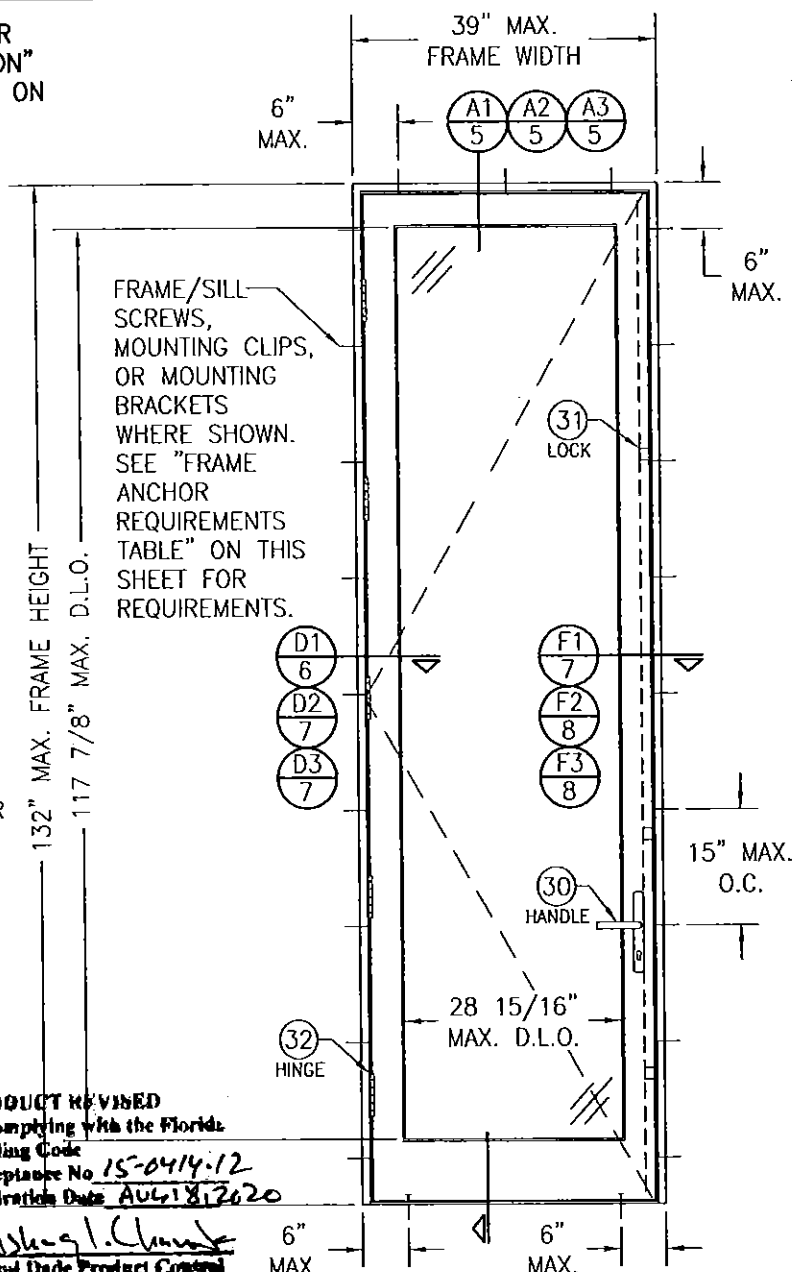

INTERIOR ELEVATION  
SINGLE RECTANGULAR IN-SWING DOOR

SCALE: 1/2" = 1'-0"

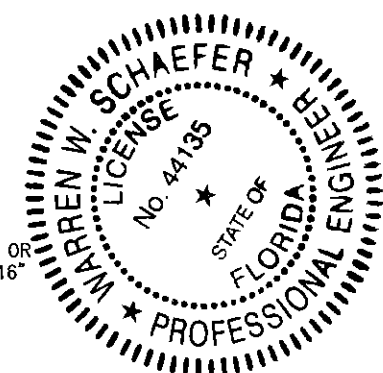

DRAWN BY: S.T.R.	CHECKED BY: W.W.S.
PLOT: 1-24	DATE: 3/22/05
REVISION	DATE
BY	DATE
DESCRIPTION	DATE
NO.	DATE
1	05/07/10
2	10/19/11
3	04/08/15
4	
5	
AMERICAN IN-SWING IMPACT WOOD DOORS


PEETZ WINDOWS & DOORS  
15951 S.W. 41ST STREET, SUITE 150  
WESTON, FL 33331  
954-659-3887

W. W. SCHAEFER ENGINEERING & CONSULTING, P.A. (CA. 6809)  
7480 150TH COURT NORTH  
PALM BEACH GARDENS, FL 33418  
PHONE: 561-744-3424

CERTIFICATION  
APR 06 2015

DRAWING NO. 1324A  
SHEET NO. 1 OF 12


WARREN W. SCHAEFER, P.E.  
LICENSE NO. 44135

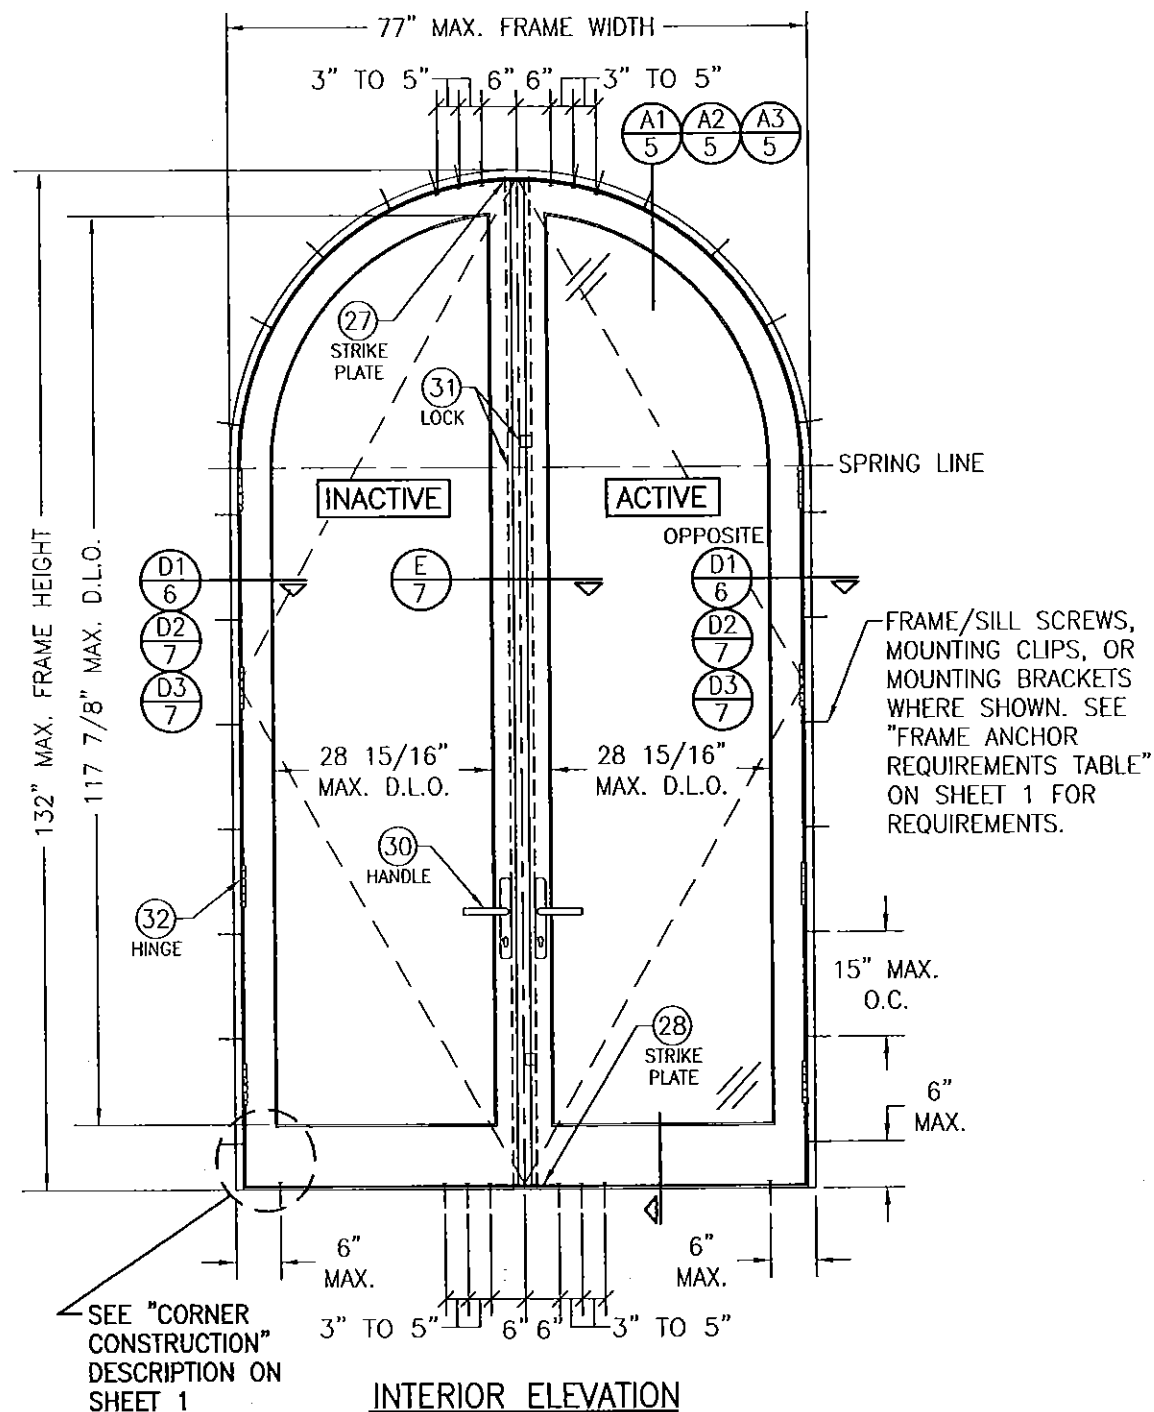

### INTERIOR ELEVATION DOUBLE HALF ROUND DOOR

SCALE: 1/2" = 1'-0"

(OTHER SHAPES APPLY. SEE SHAPES TABLE ON SHEET 1)

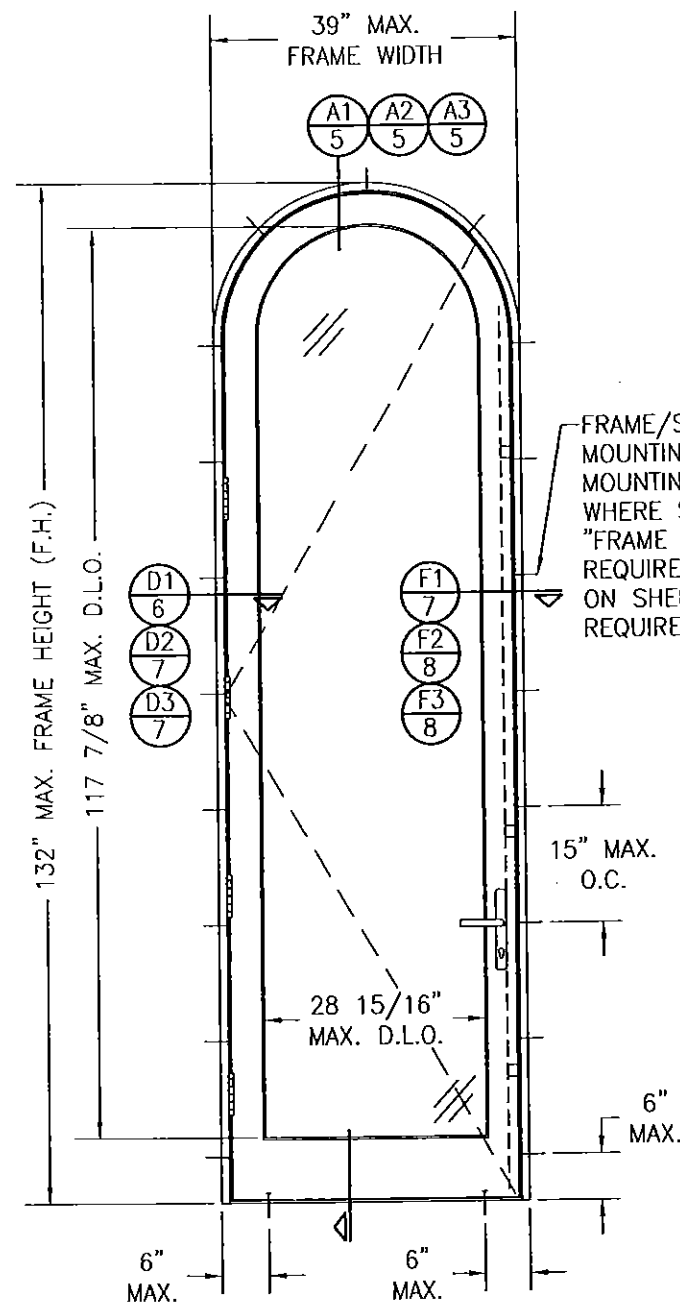

### INTERIOR ELEVATION SINGLE HALF ROUND DOOR

SCALE: 1/2" = 1'-0"


(OTHER SHAPES APPLY. SEE SHAPES TABLE ON SHEET 1)

### INTERIOR ELEVATION SOLID RAISED PANEL WITH STANDARD MID RAILS


SCALE: 1/2" = 1'-0"

1. TOP & MID RAILS MAY BE OF ANY CONFIGURATION PROVIDING THE SMALLEST CROSS SECTION OF RAILS IS EQUAL TO OR LARGER THAN THAT DETAILED IN DRAWINGS.
2. MULTIPLE MID RAIL (BOTH HORIZONTAL & VERTICAL) MAY BE USED WITH THESE PANELS.
3. PARTIAL PANEL CONDITION IS SHOWN ABOVE. FULL PANEL DOORS AND OTHER PANEL CONFIGURATIONS ARE ALSO PART OF THIS APPROVAL AND ARE SIMILAR IN CONSTRUCTION TO THAT SHOWN ABOVE.
4. PANEL ONLY IS SHOWN. FOR INSTALLATION INTO FRAME, SEE OTHER ELEVATIONS.

PRODUCT REVISED  
as complying with the Florida  
Building Code  
Acceptance No. 15-0414.12  
Expiration Date 8/18/20  
By *Warren W. Schaefer*  
Miami Dade Product Council

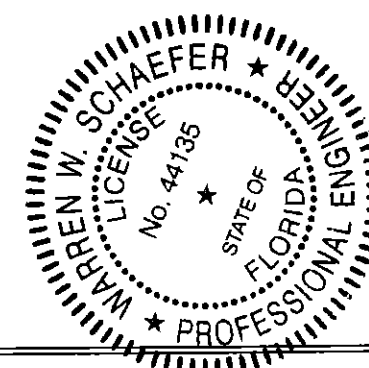


DRAWN BY: S.T.R.		CHECKED BY: W.W.S.	
PLOT: 1=24		DATE: 3/22/05	
NO.	REVISION	DESCRIPTION	DATE
<p>AMERICAN IN-SWING IMPACT WOOD DOORS</p> <p>MANUFACTURER PEETZ WINDOWS &amp; DOORS 15951 S.W. 41ST STREET, SUITE 150 WESTON, FL 33331 954-659-3887</p> <p>CONSULTANTS W. W. SCHAEFER ENGINEERING &amp; CONSULTING, P.A. (CA 6809) 7480 150TH COURT NORTH PALM BEACH GARDENS, FL 33418 PHONE: 561-744-3424</p> <p>CERTIFICATION APR 06 2015</p> <p>WARREN W. SCHAEFER, P.E. P.E. NO. 44135</p>			
DRAWING NO. 1324A		REV. C	
SHEET NO. 2		OF 12	

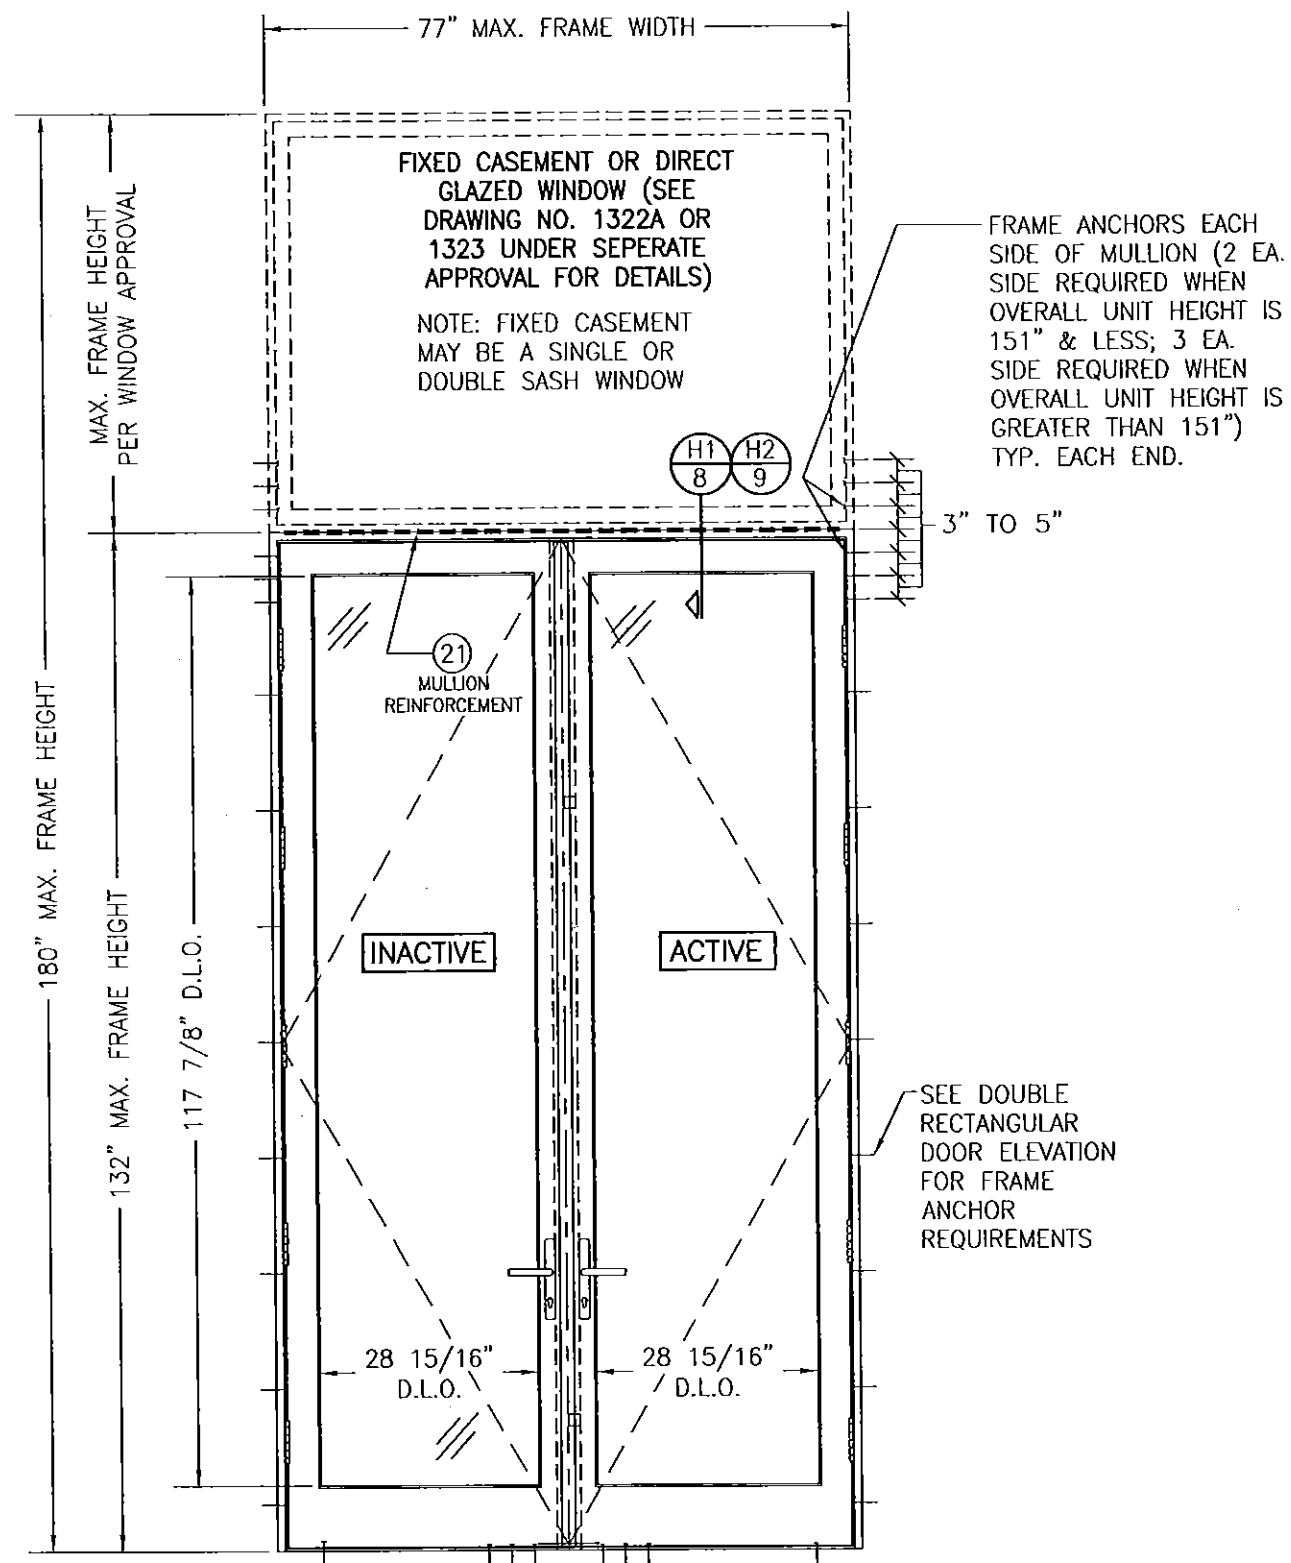


INTERIOR ELEVATION  
DOUBLE DOOR WITH TRANSOM  
SCALE: 3/4" = 1'-0"

SEE DOUBLE RECTANGULAR DOOR ELEVATION FOR  
DOOR DETAIL NOT SHOWN

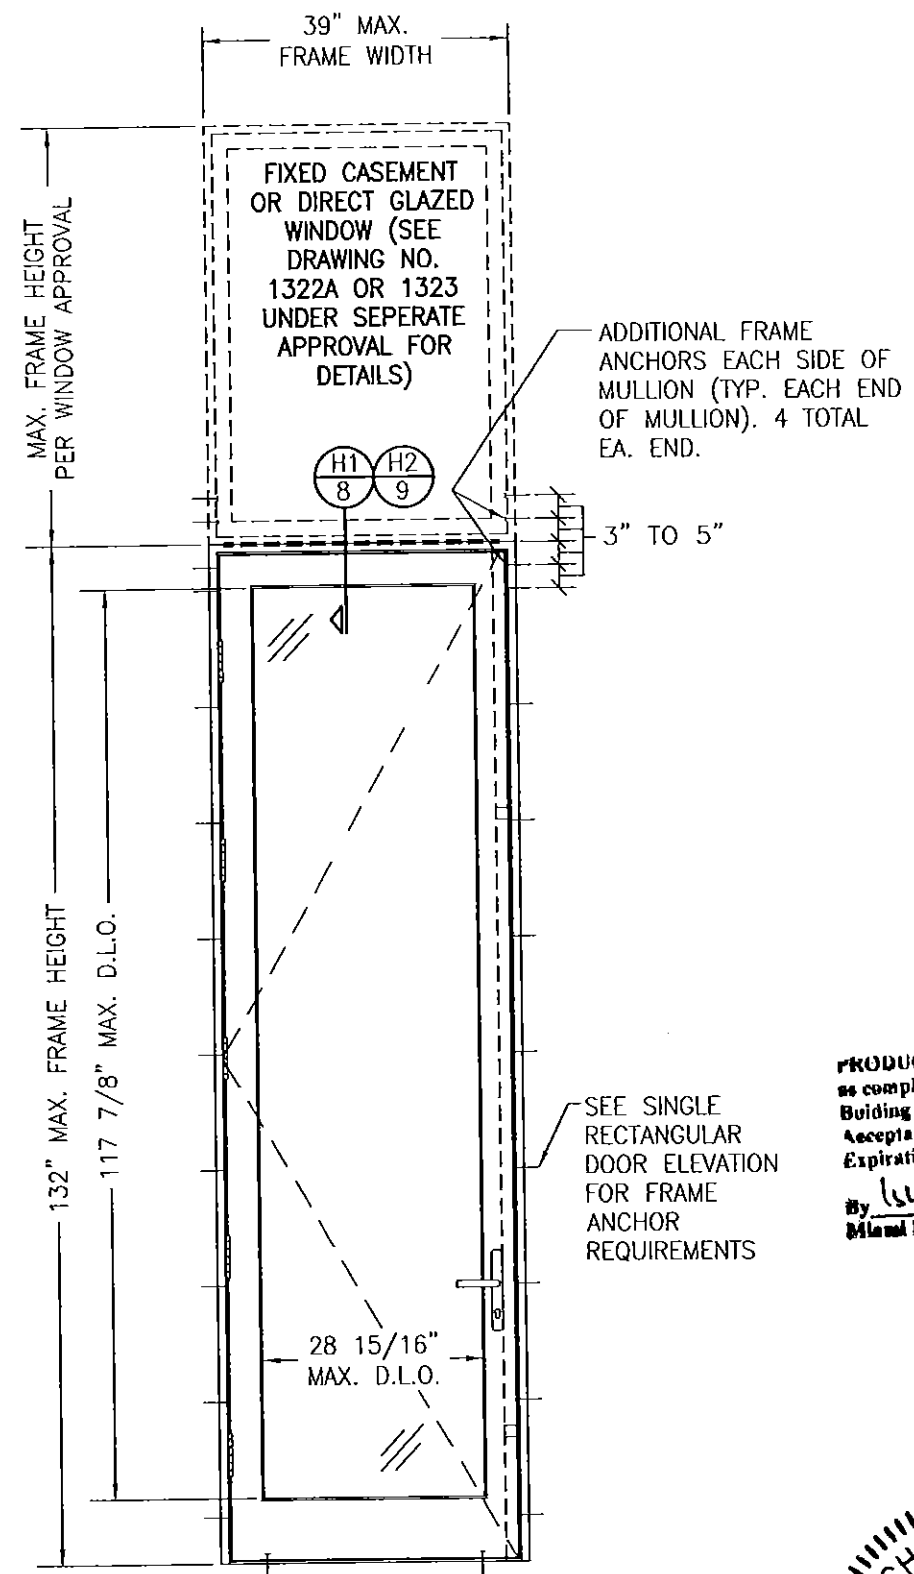


INTERIOR ELEVATION  
SINGLE DOOR WITH TRANSOM  
SCALE: 3/4" = 1'-0"

SEE SINGLE RECTANGULAR DOOR ELEVATION  
FOR DOOR DETAIL NOT SHOWN  
NOTE: DOOR MAY ALSO BE A FIXED PANEL DOOR

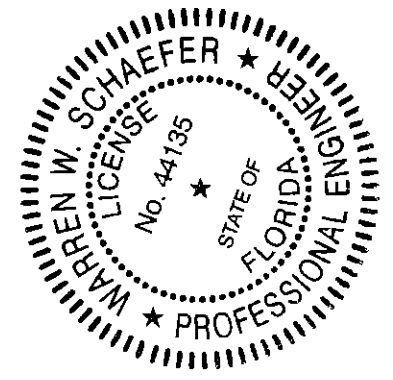

PRODUCT REVIEWED  
as complying with the Florida  
Building Code  
Acceptance No. 15-0414.12  
Expiration Date 8/18/20  
By *Warren W. Schaefer*  
Miami Dade Product Control

DRAWN BY: S.T.R.		CHECKED BY: W.W.S.	
PLOT: 1-24		DATE: 3/22/05	
NO.	REVISION DESCRIPTION	DATE	BY
DRAWING TITLE AMERICAN IN-SWING IMPACT WOOD DOORS			
CONSULTANTS W. W. SCHAEFER ENGINEERING & CONSULTING, P.A. (CA 6809) 7480 150TH COURT NORTH PALM BEACH GARDENS, FL 33418 PHONE: 561-744-3424		MANUFACTURER PEETZ WINDOWS & DOORS 15951 S.W. 41ST STREET, SUITE 150 WESTON, FL 33331 954-659-3887	
CERTIFICATION APR 06 2015		WARREN W. SCHAEFER, P.E. P/E NO. 44135	
DRAWING NO. 1324A		REV. C	
SHEET NO. 3		OF 12	

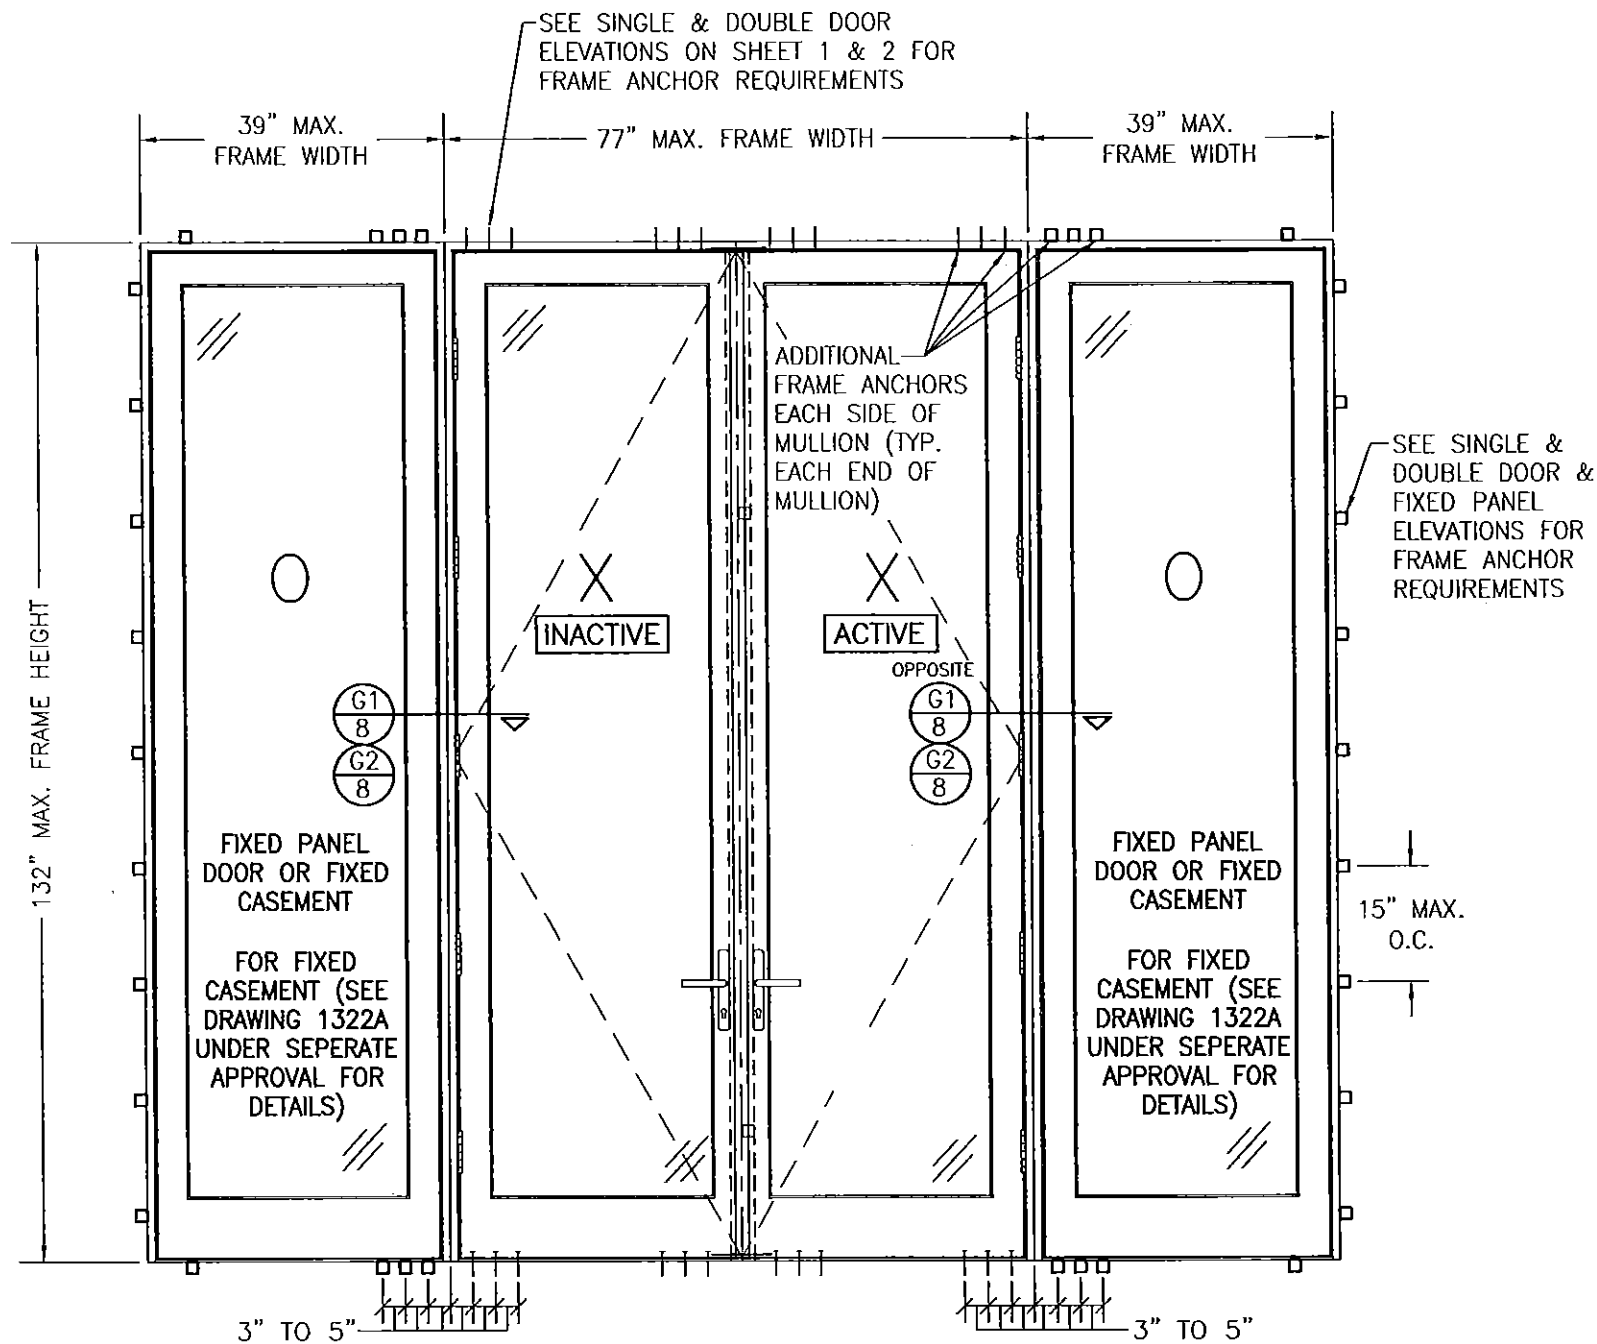


**INTERIOR ELEVATION**  
**DOUBLE OUTSWING DOOR WITH SIDELITES**

SCALE: 3/4" = 1'-0"

SEE DOUBLE & SINGLE DOOR ELEVATIONS FOR DETAIL NOT SHOWN


(OXXO UNIT SHOWN. ALL OTHER FIXED/OPERABLE COMBINATIONS ALSO APPLY WITH THE MULLION CONDITIONS SHOWN.)

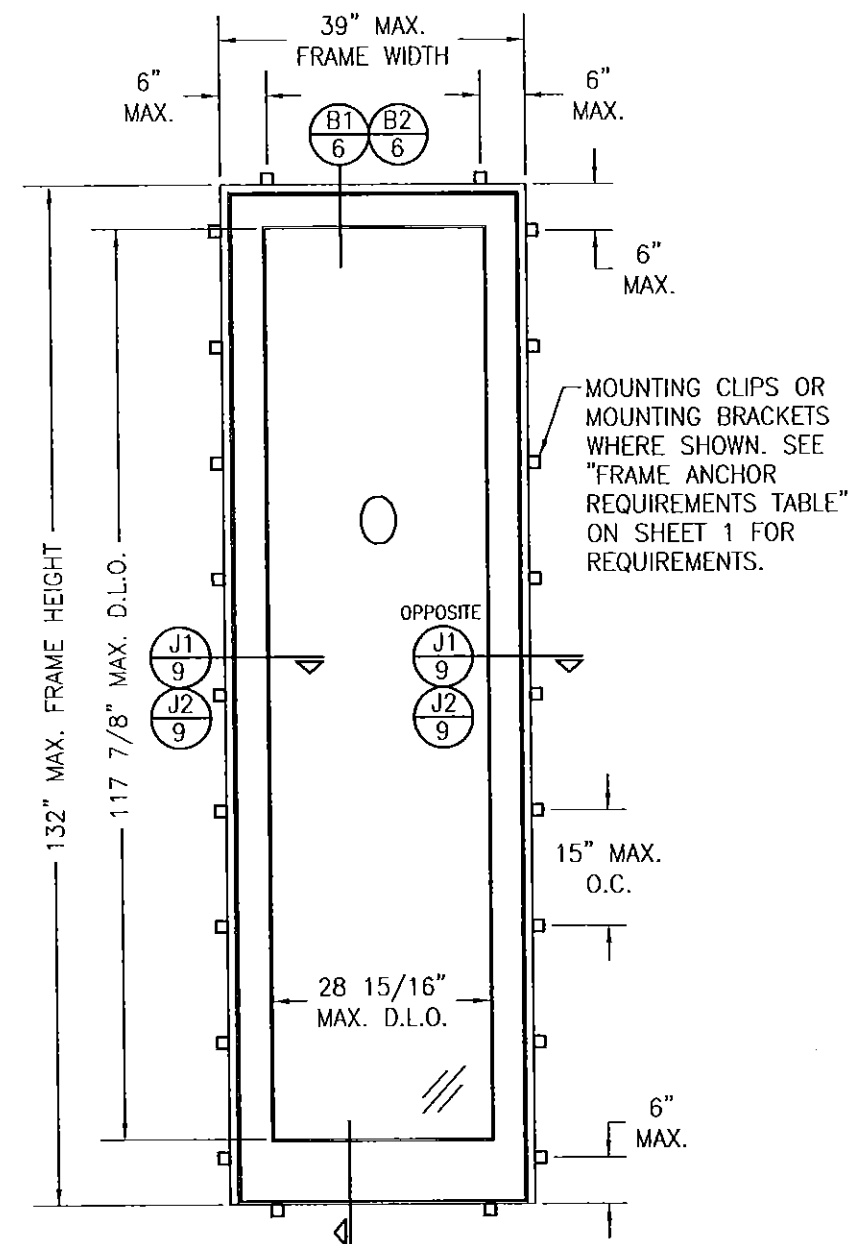




**INTERIOR ELEVATION**  
**SINGLE FIXED PANEL**





SCALE: 3/4" = 1'-0"

**PRODUCT REVISED**  
 as complying with the Florida  
 Building Code  
 Acceptance No. 15-0414-12  
 Expiration Date 07/18/20  
 By: *Isaac L. Schaefer*  
 Miami Dade Product Control

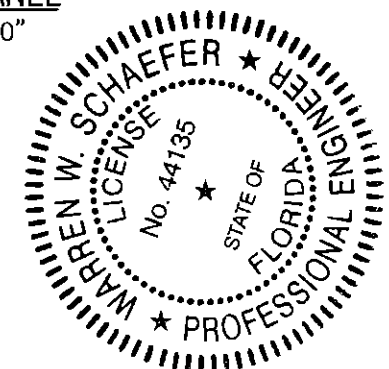



DRAWN BY: S.T.R.		CHECKED BY: W.W.S.	
PLOT: 1=24		DATE: 3/22/05	
DATE	BY	REVISION DESCRIPTION	NO.
DRAWING TITLE		MANUFACTURER	
AMERICAN IN-SWING IMPACT WOOD DOORS		PEETZ WINDOWS & DOORS	
CONSULTANTS		15951 S.W. 41ST STREET, SUITE 150	
W. W. SCHAEFER ENGINEERING & CONSULTING, P.A. (CA 6809)		WESTON, FL 33331	
7480 130TH COURT NORTH		954-659-3887	
PALM BEACH GARDENS, FL 33418			
PHONE: 561-744-3424			
CERTIFICATION		P.E.	
APR 06 2015		WARREN W. SCHAEFER, P.E.	
DRAWING NO.		REV.	
1324A		C	
SHEET NO.			
4 OF 12			

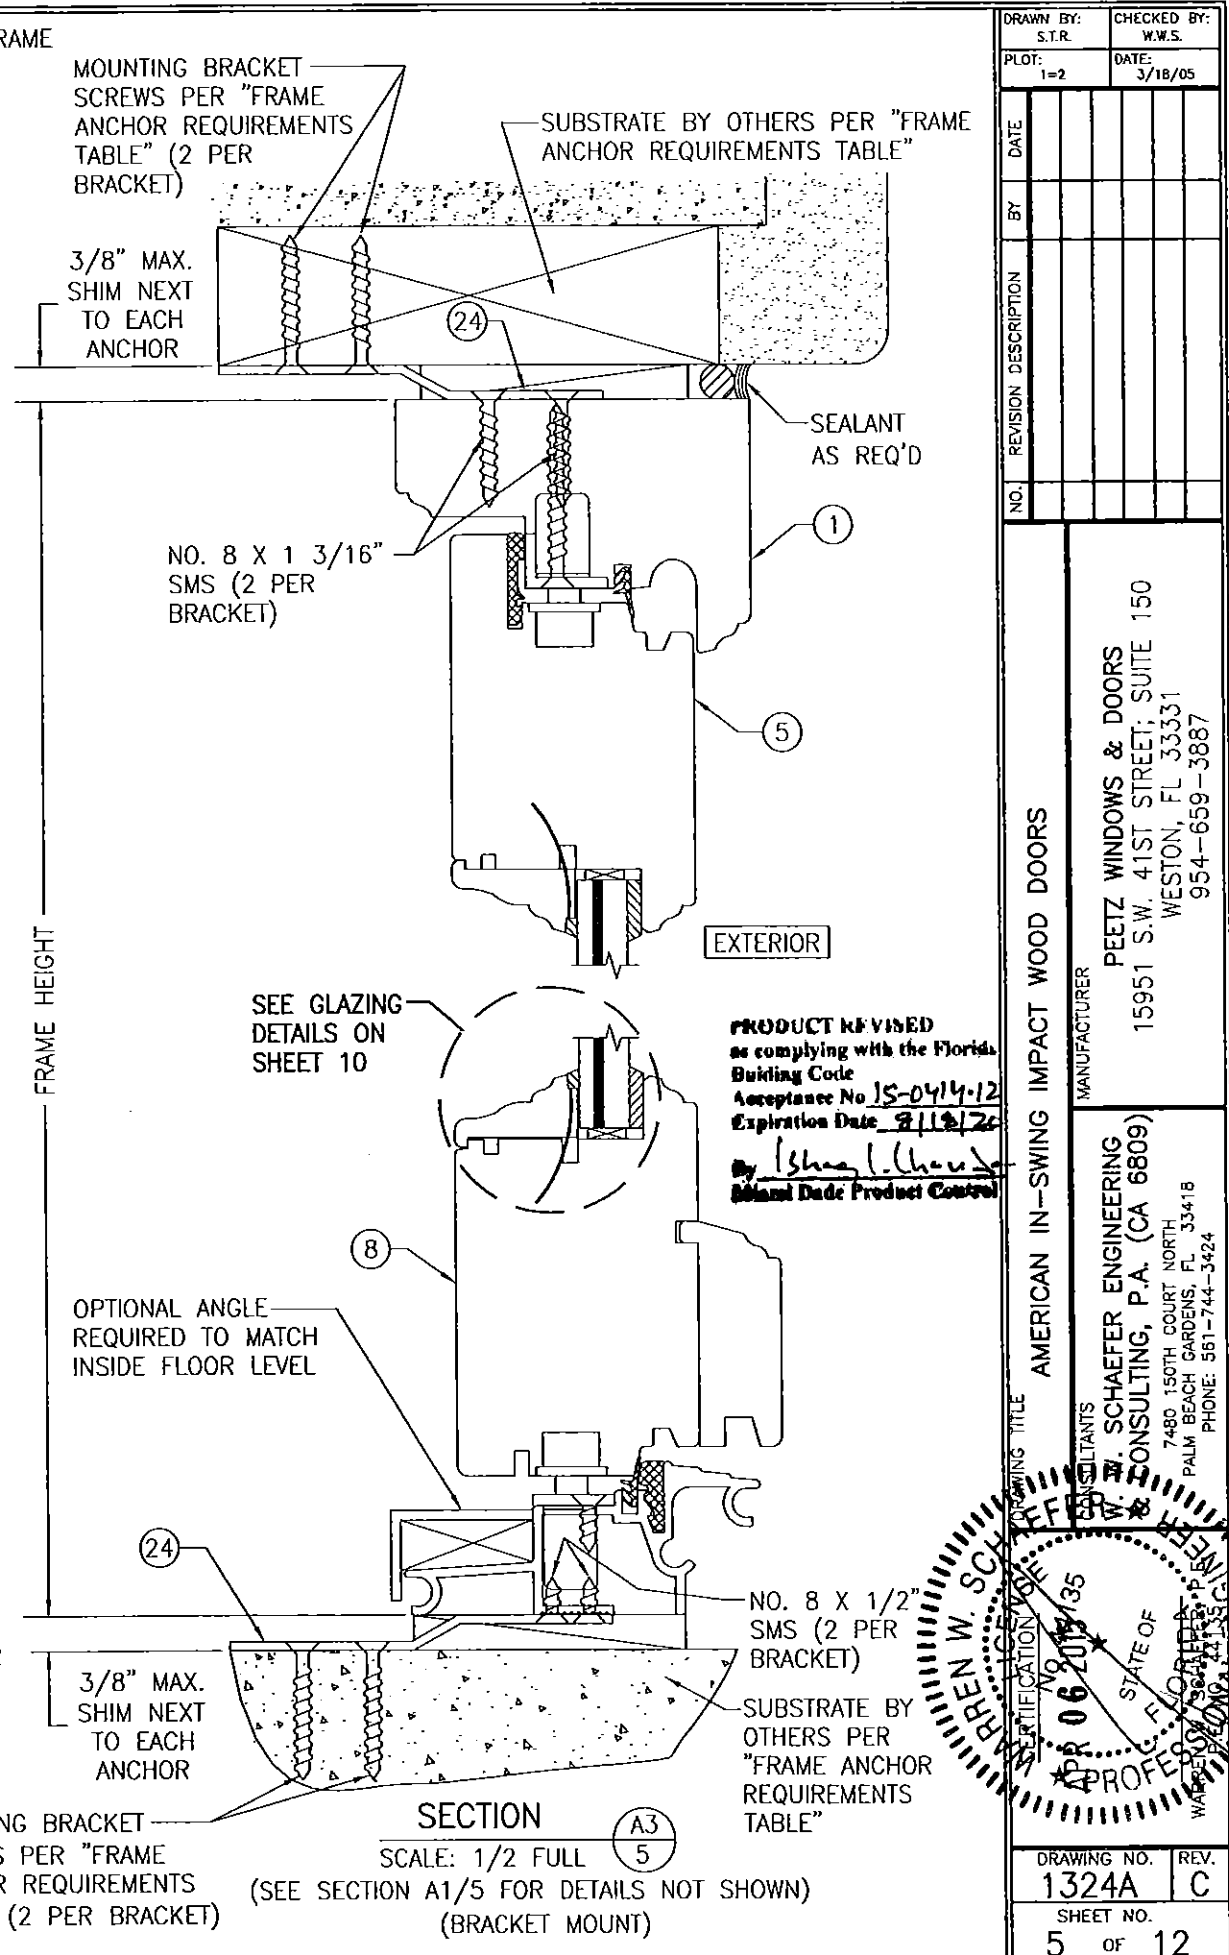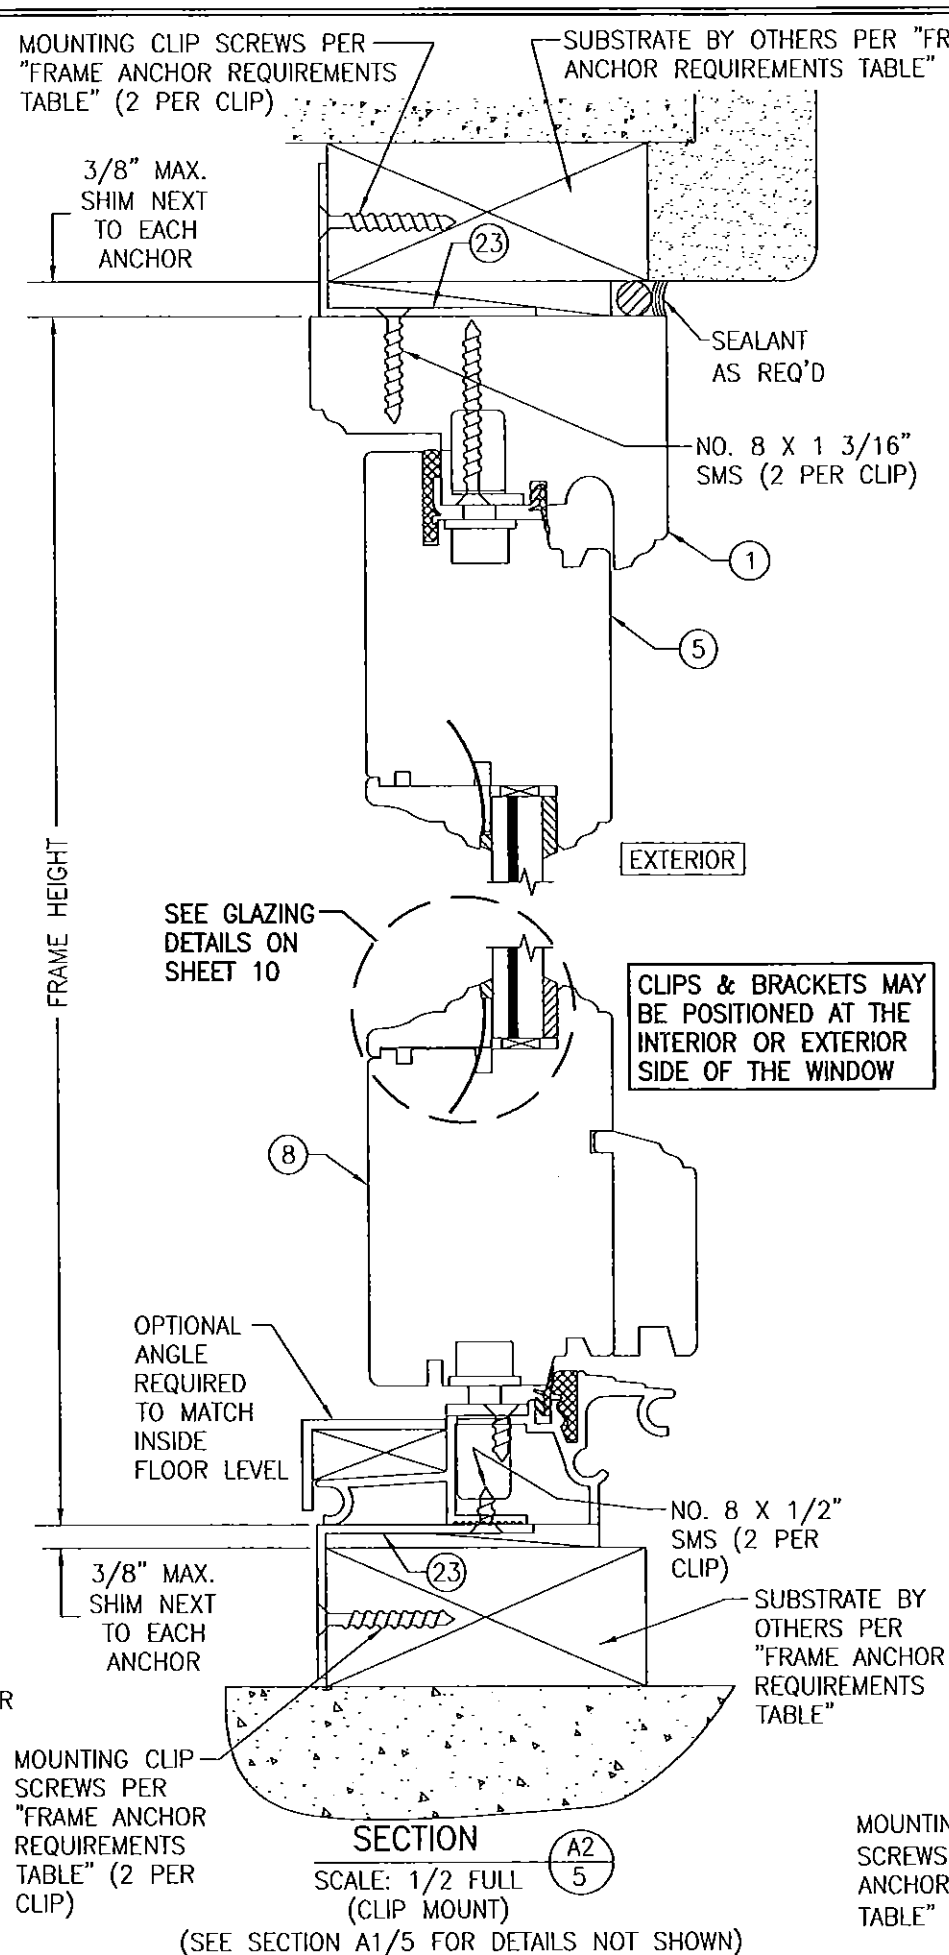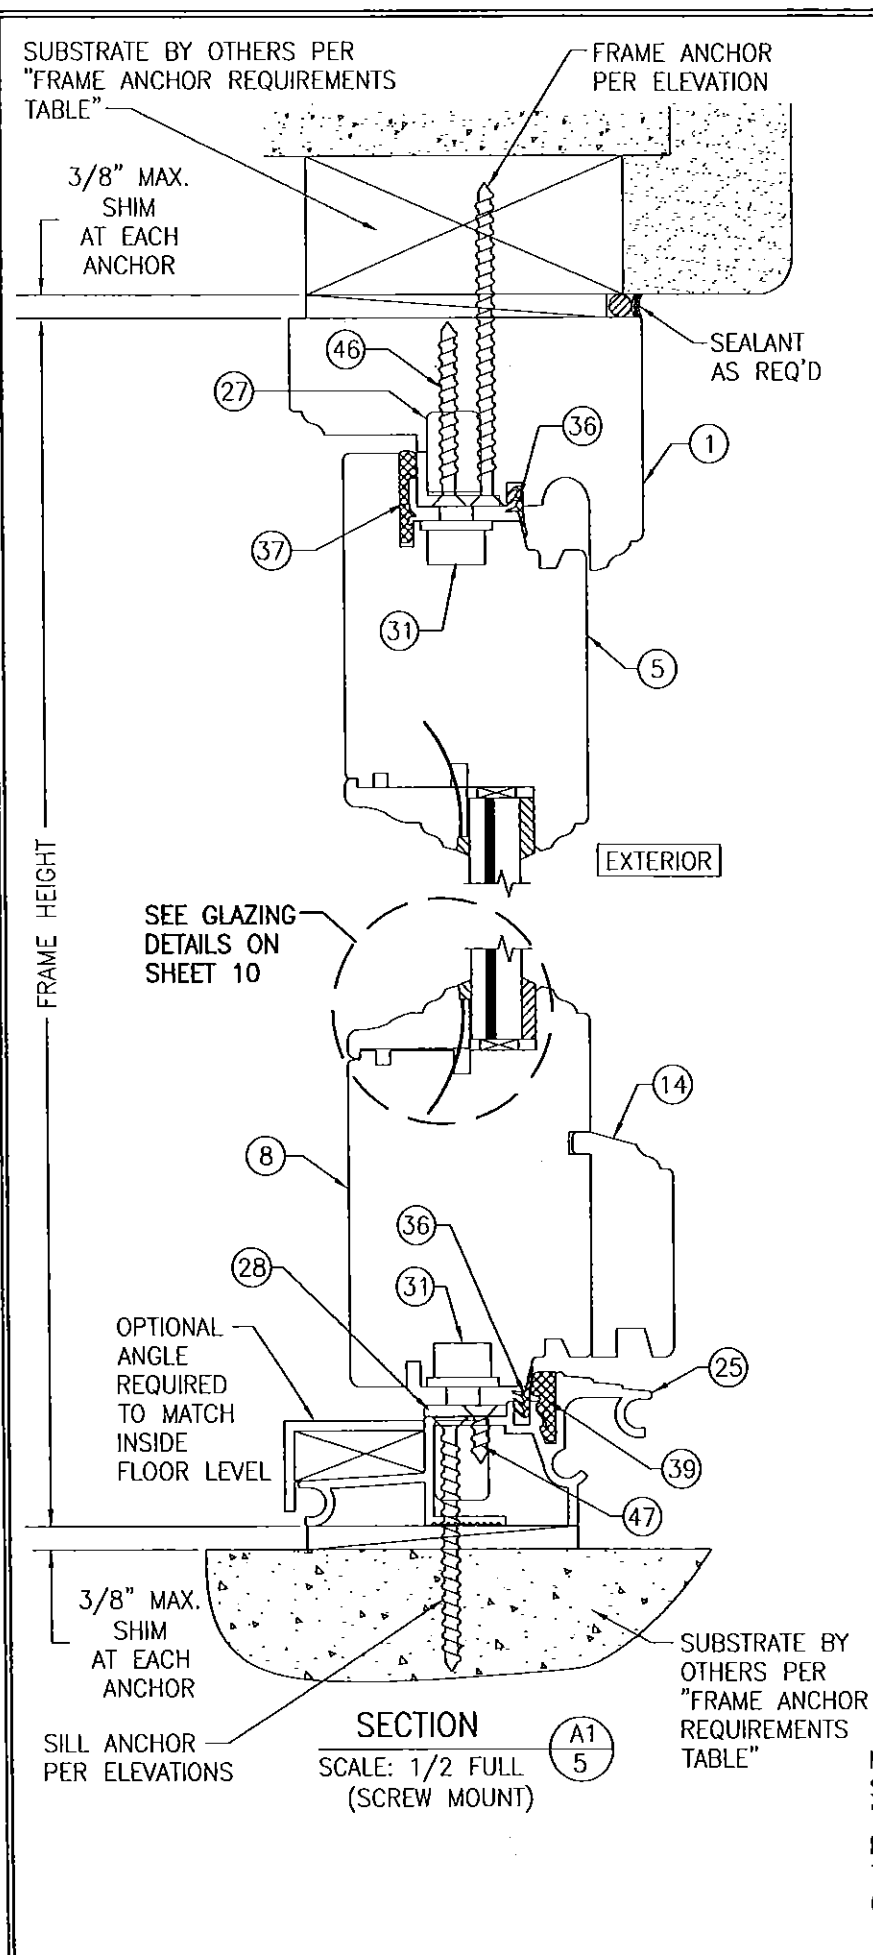[illegible]

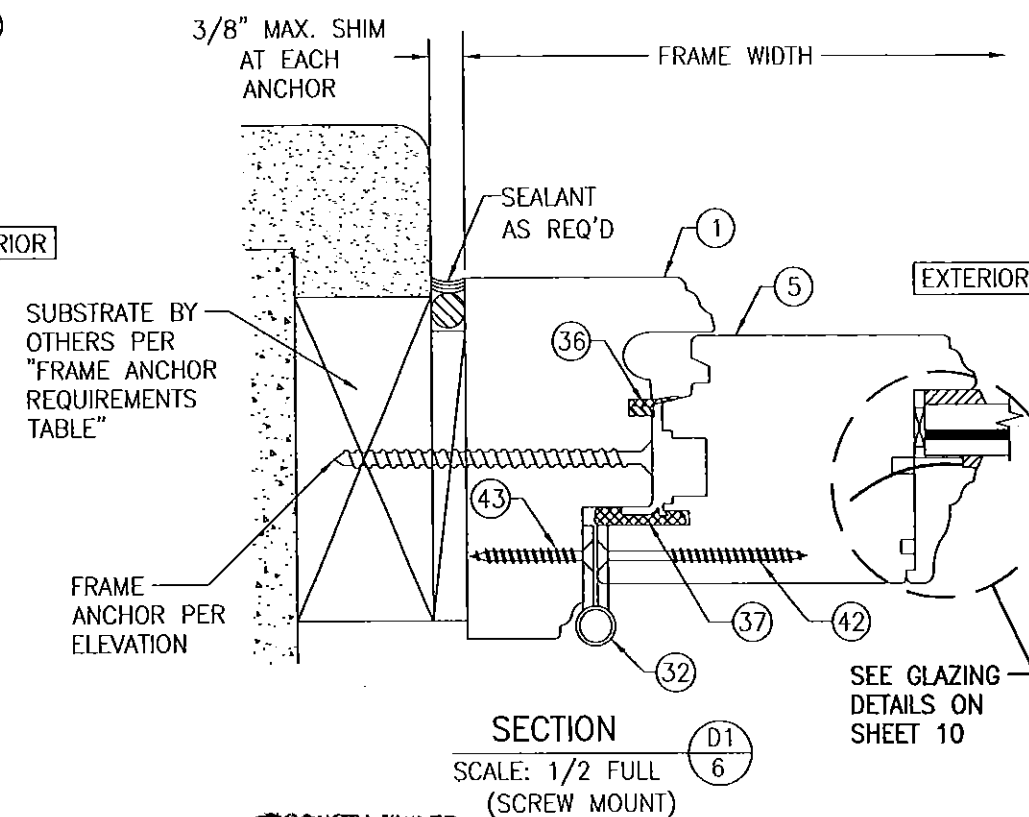
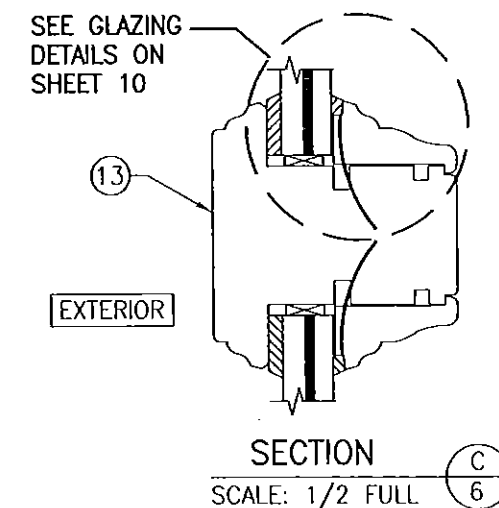
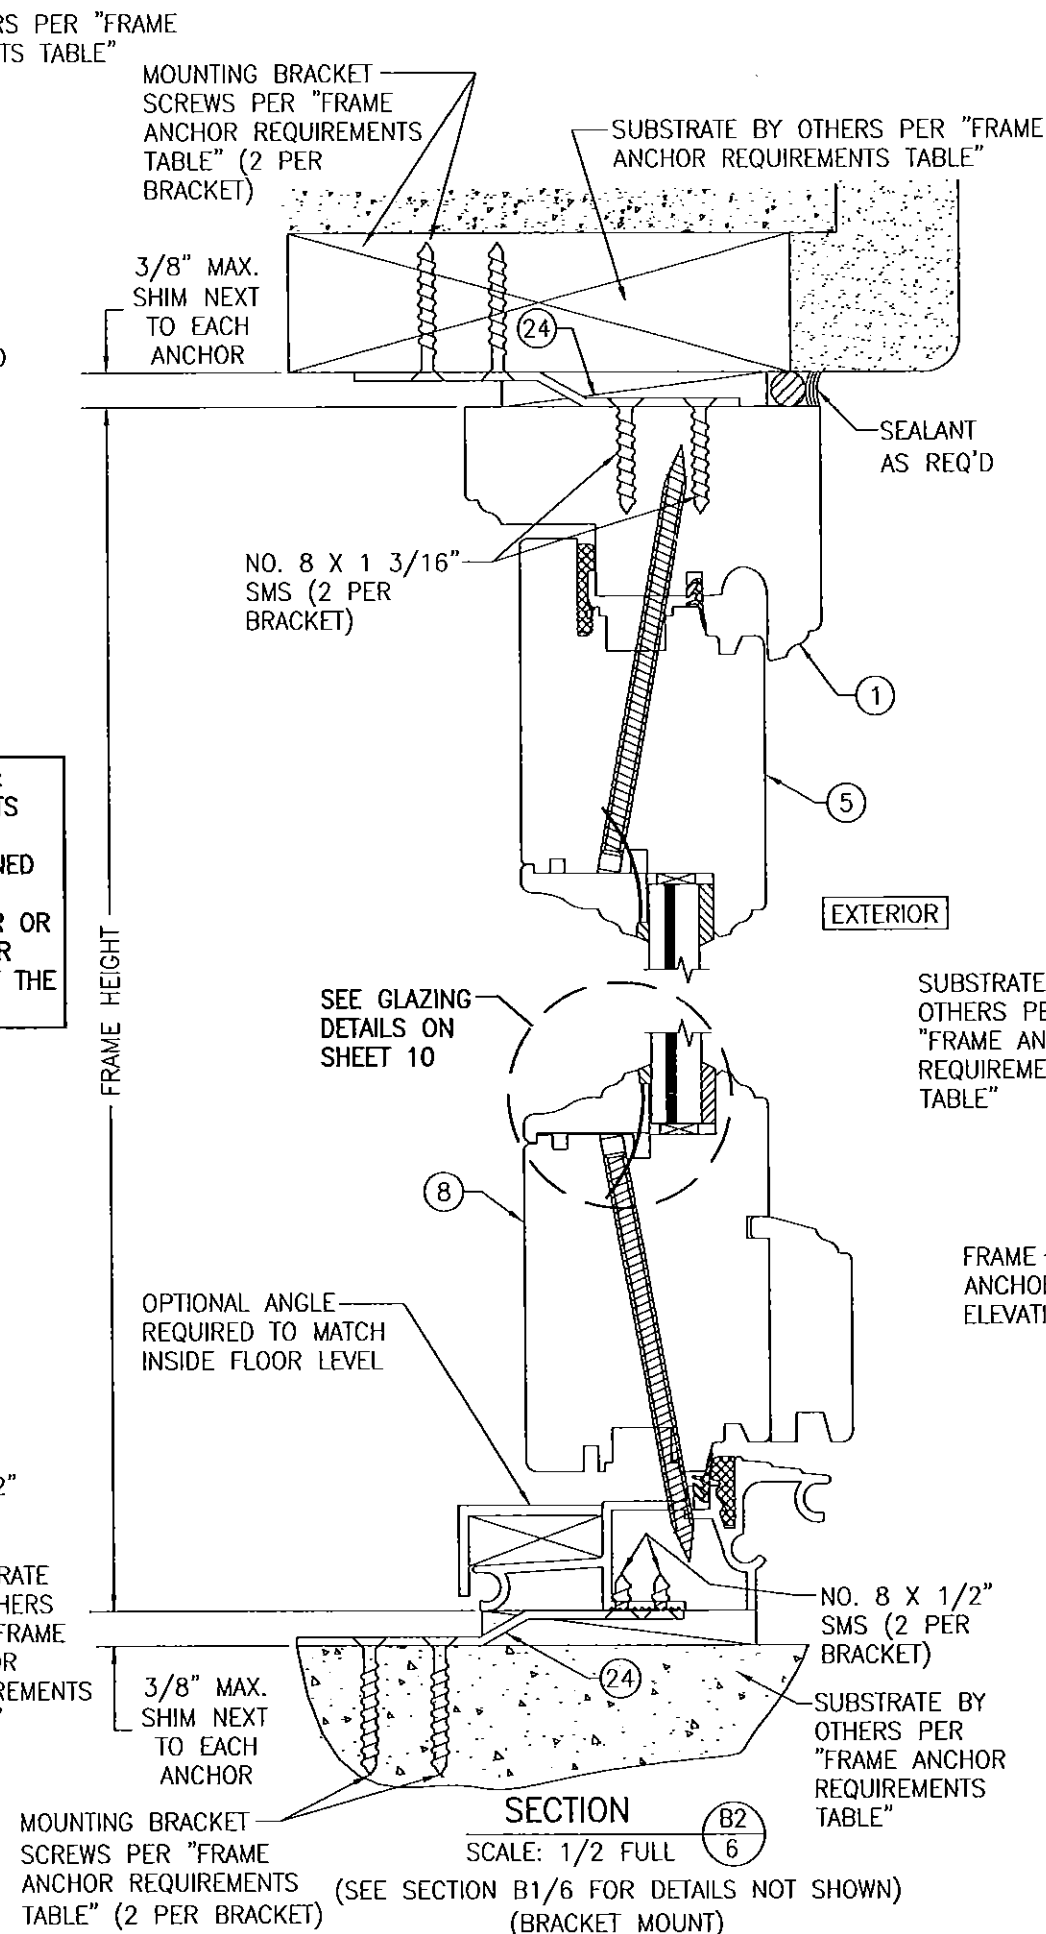
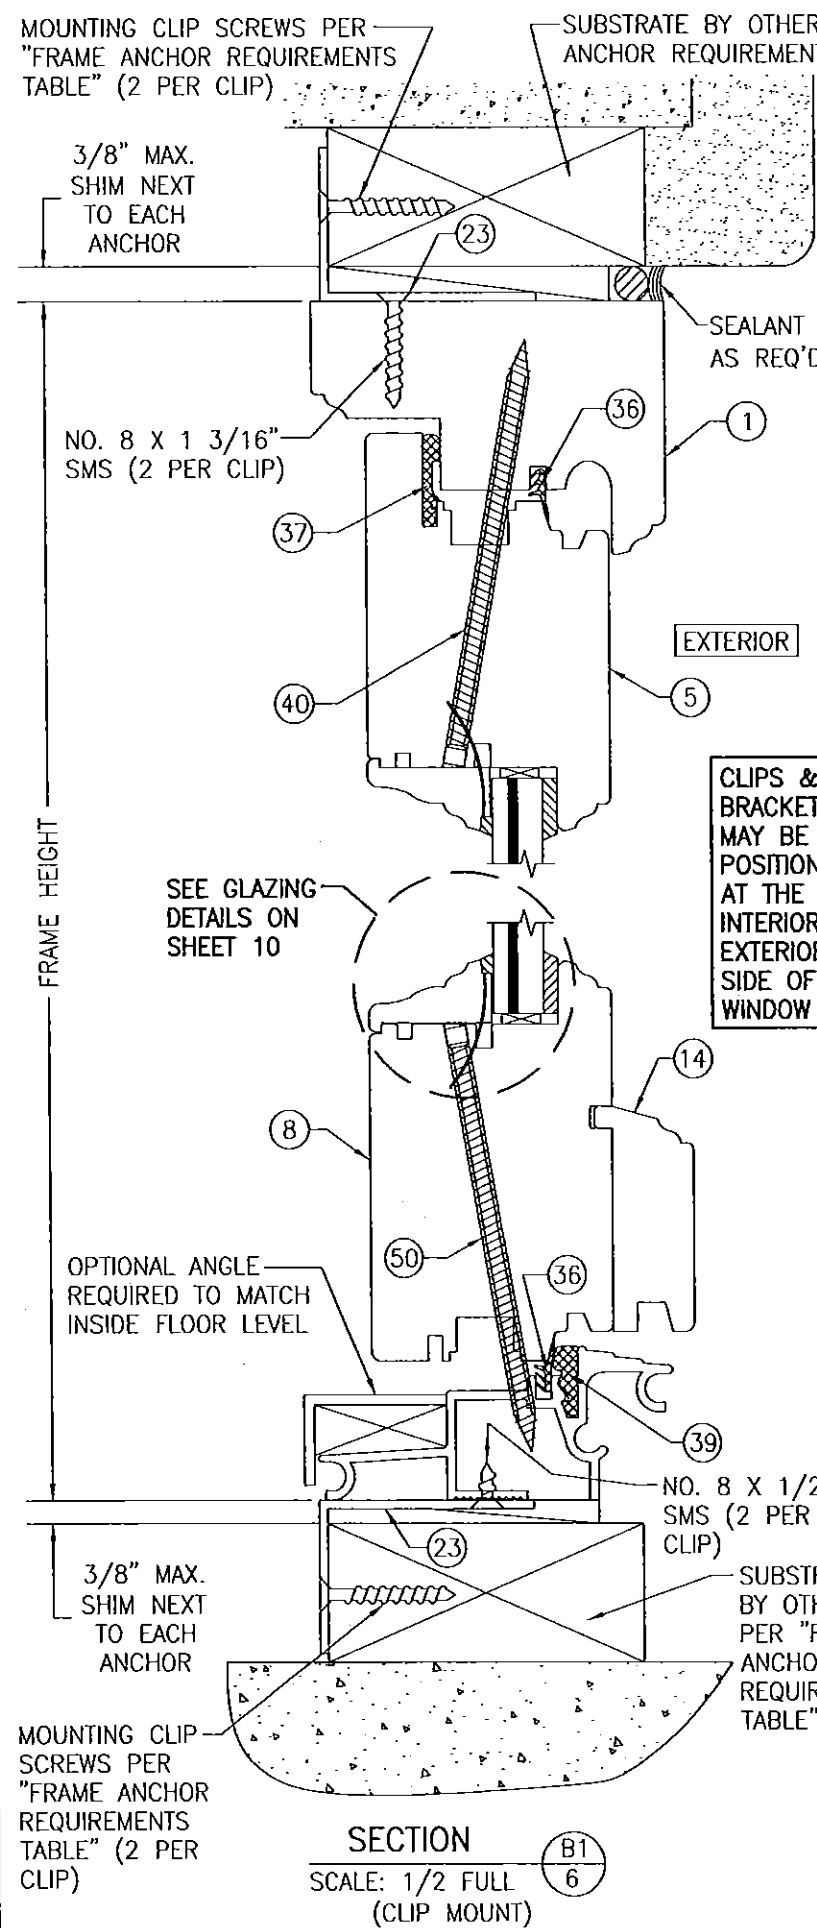


PRODUCT REVISED (SCK)  
as complying with the Florida  
Building Code  
Acceptance No 15-0414-12  
Expiration Date 8/18/20  
By (Sheng) L. Chandra  
Miami Dade Product Control

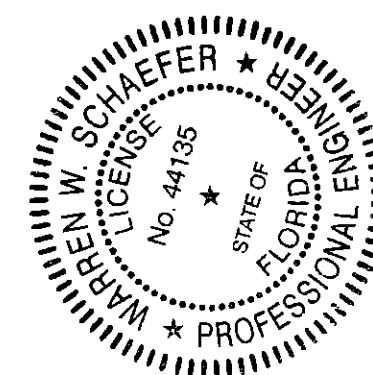


DRAWING NO. <b>1324A</b>		REV <b>C</b>	
SHEET NO. <b>6 OF 12</b>			
CERTIFICATION  <b>APR 06 2015</b> WARREN W. SCHAEFFER, P.E.			
DRAWING TITLE <b>AMERICAN IN-SWING IMPACT WOOD DOORS</b>		CONSULTANTS <b>W. W. SCHAEFER ENGINEERING &amp; CONSULTING, P.A. (CA 6809)</b> 7480 150TH COURT NORTH PALM BEACH GARDENS, FL 33418 PHONE: 561-744-1424	
MANUFACTURER <b>PEETZ WINDOWS &amp; DOORS</b> 15951 S.W. 41ST STREET; SUITE 150 WESTON, FL 33331 954-659-3887			
NO.	REVISION DESCRIPTION	BY	DATE




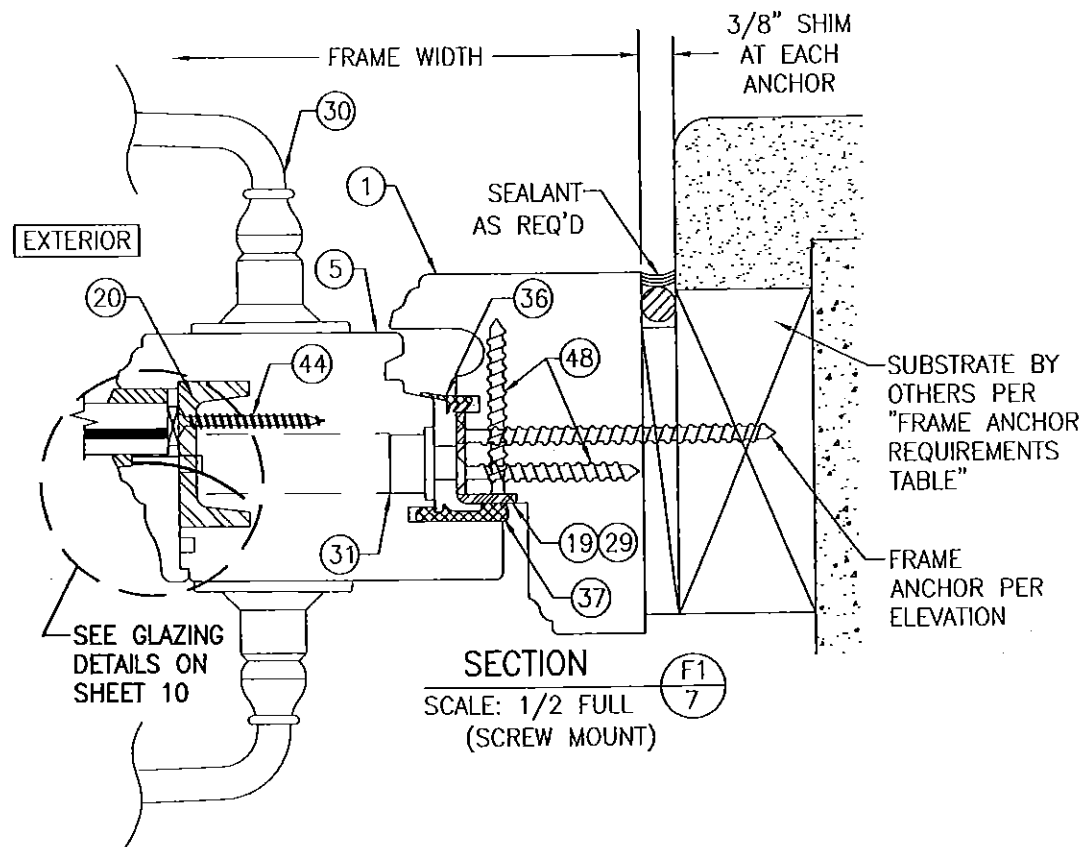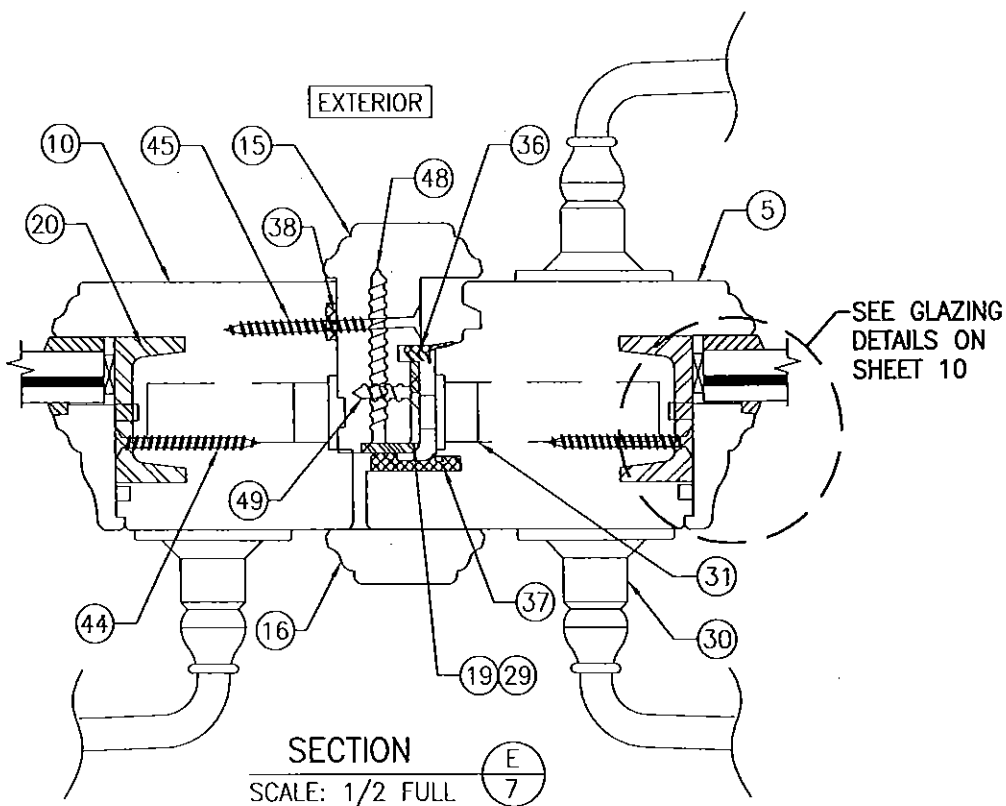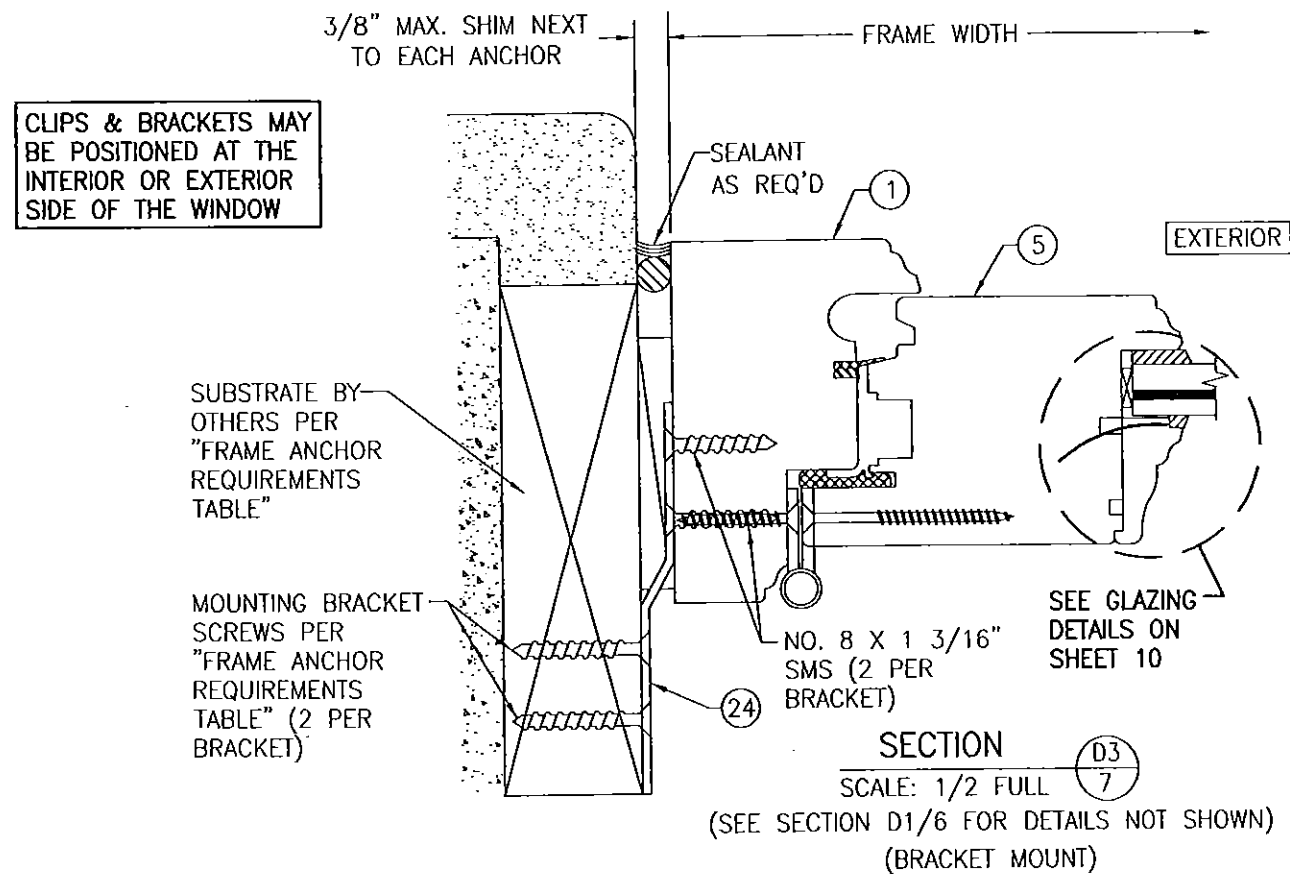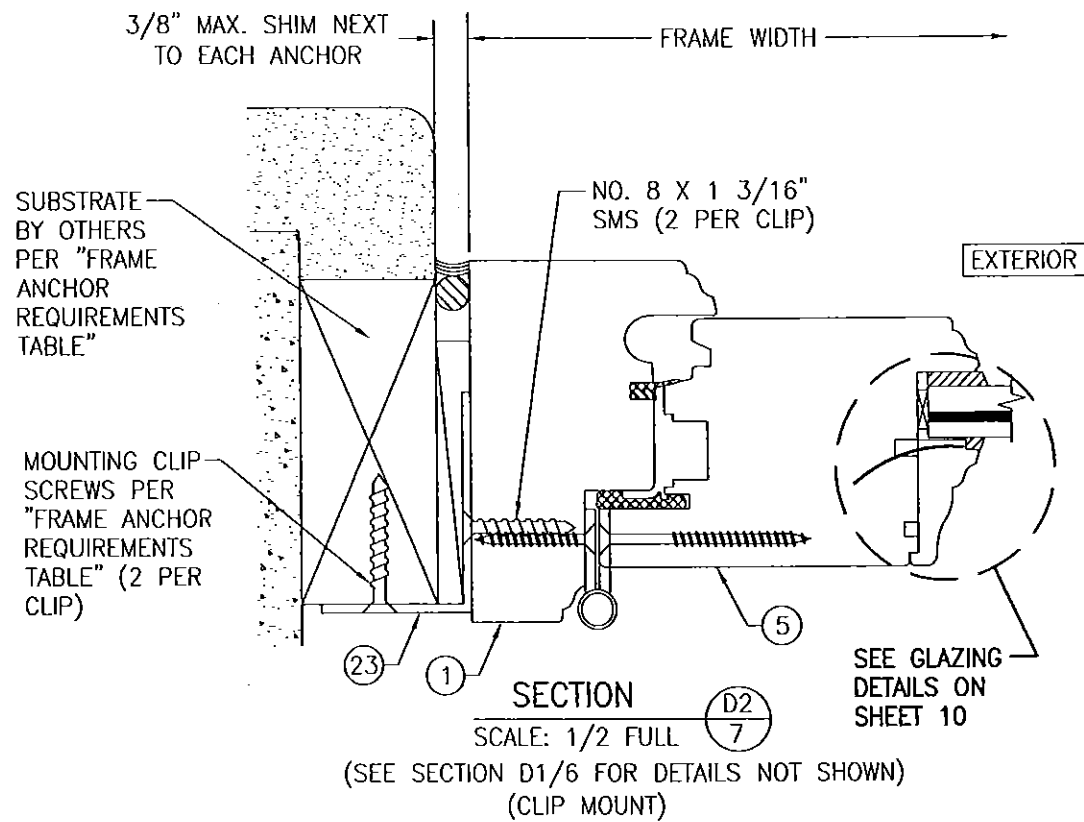




PRODUCT REVIEWED  
as complying with the Florida  
Building Code  
Acceptance No. 15-0414.12  
Expiration Date 8/19/20  
By: *Isaac L. Lhauk*  
Miami Dade Product Control

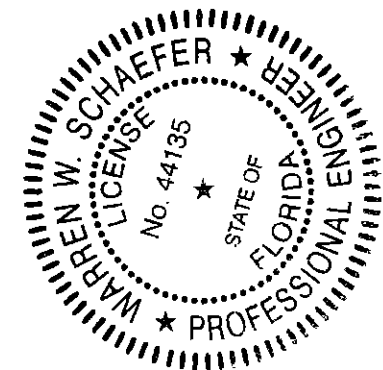

DRAWN BY:	S.T.R.	CHECKED BY:	W.W.S.
PLOT:	1-2	DATE:	3/22/05
DATE			
BY			
REVISION DESCRIPTION			
NO.			
DRAWING TITLE: AMERICAN IN-SWING IMPACT WOOD DOORS			
CONSULTANTS: W. W. SCHAEFER ENGINEERING & CONSULTING, P.A. (CA 6809)			
7480 150TH COURT NORTH PALM BEACH GARDENS, FL 33418 PHONE: 561-744-3424			
MANUFACTURER: PEETZ WINDOWS & DOORS 15951 S.W. 41ST STREET, SUITE 150 WESTON, FL 33331 954-659-3887			
CERTIFICATION	APR 06 2015	WARREN W. SCHAEFER, P.E. P.E. NO. 44135	
DRAWING NO.	1324A	REV.	C
SHEET NO.	7	OF	12

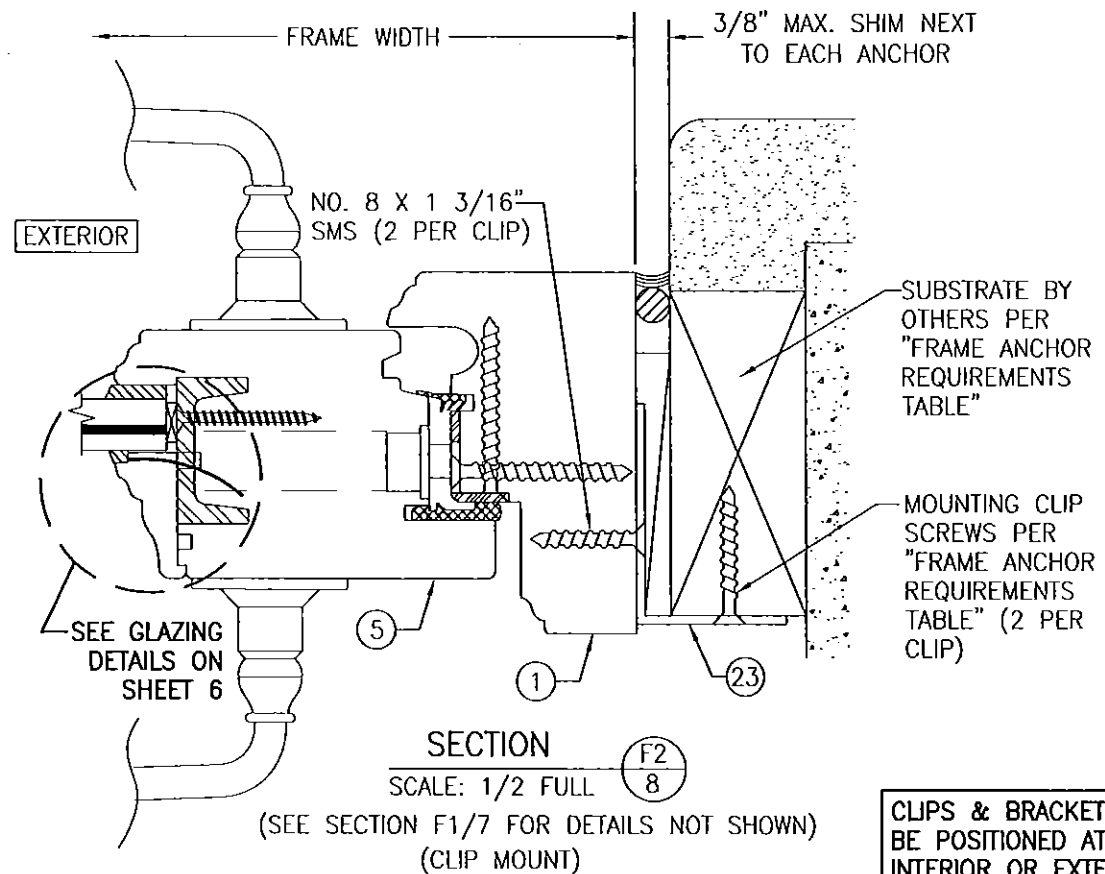


CLIPS & BRACKETS MAY  
BE POSITIONED AT THE  
INTERIOR OR EXTERIOR  
SIDE OF THE WINDOW

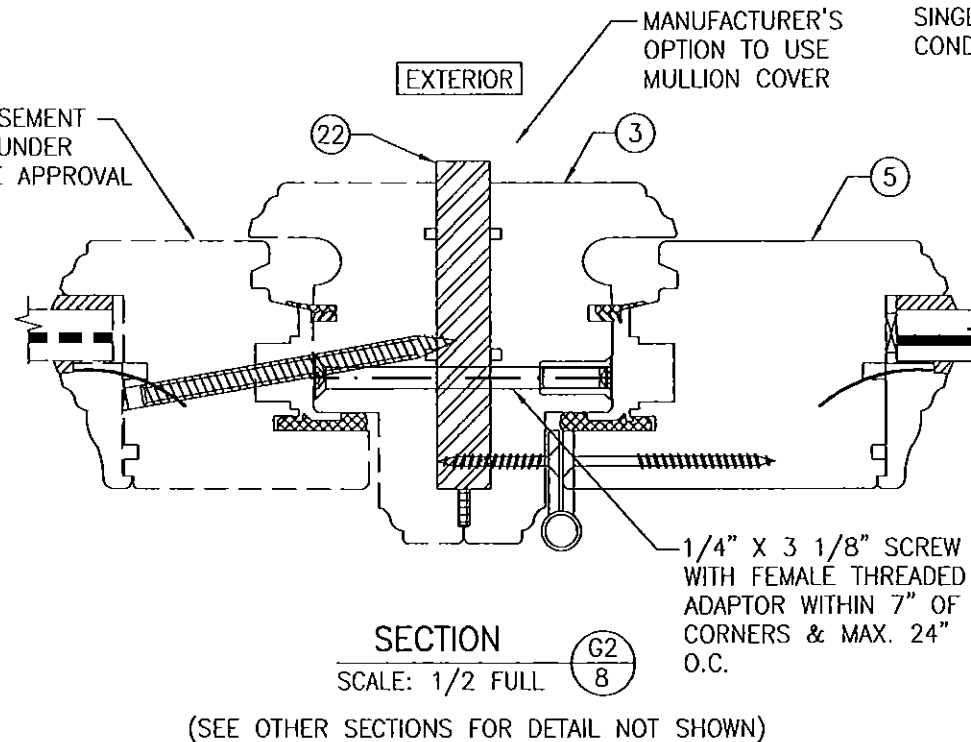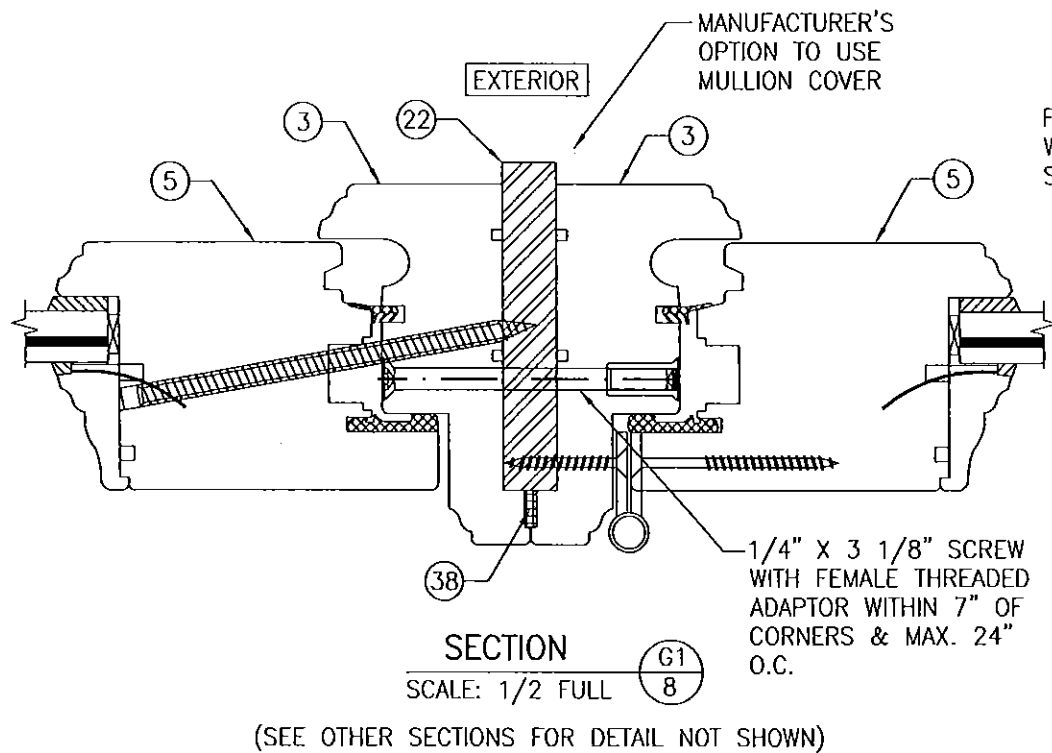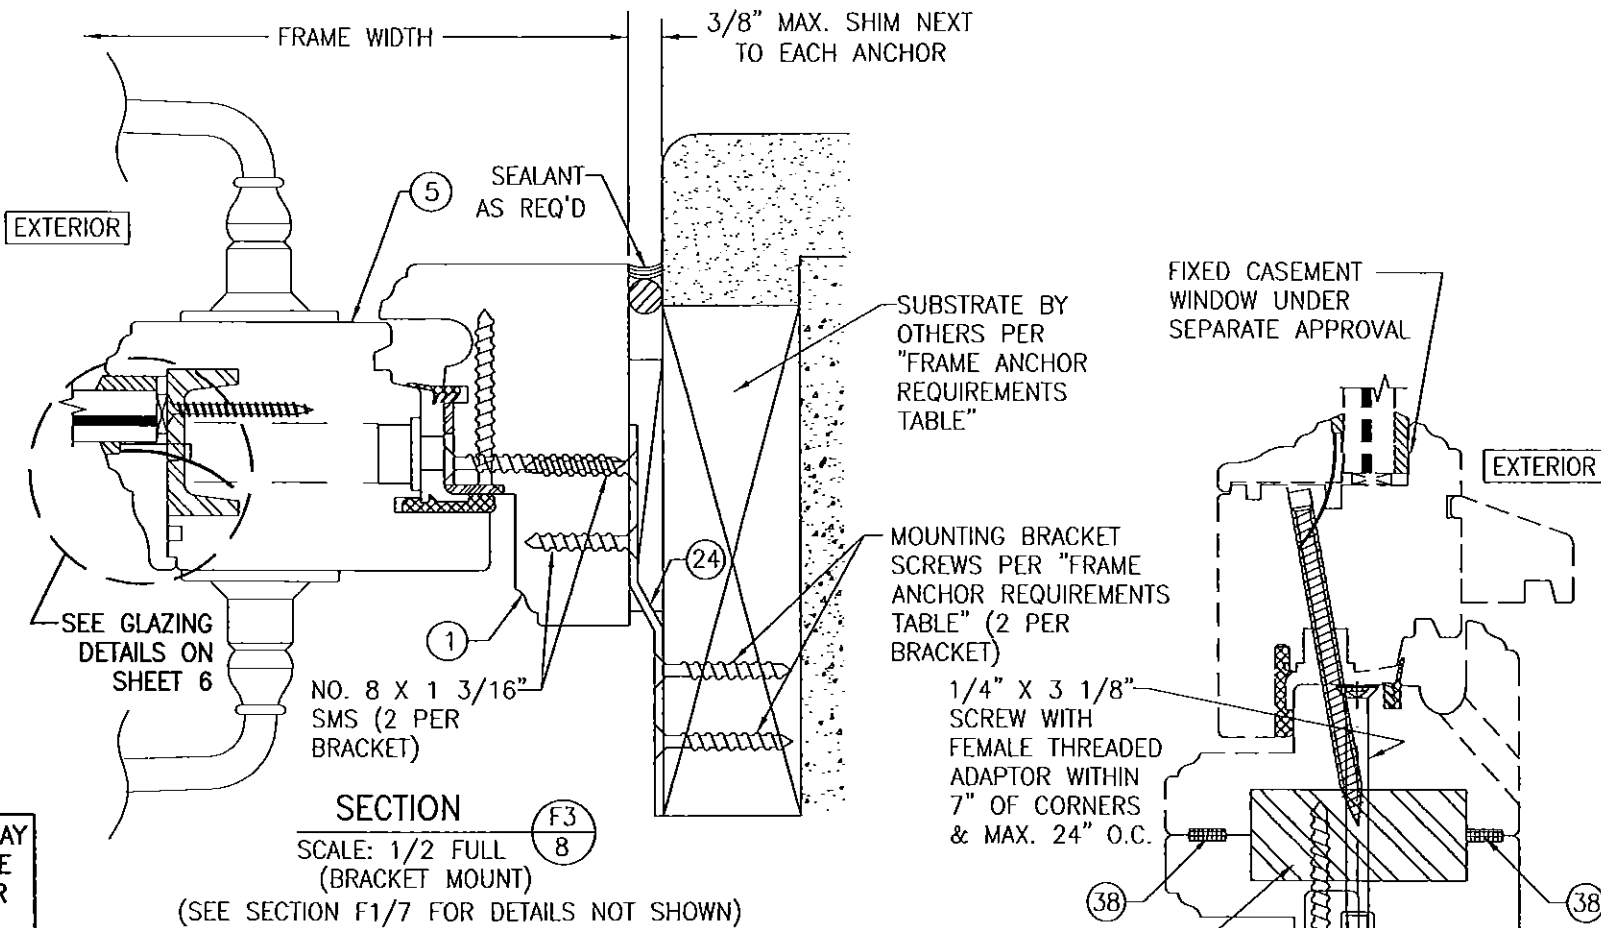


PRODUCT REVIEWED  
as complying with the Florida  
Building Code  
Acceptance No. 15-0414.12  
Expiration Date 8/18/20  
By: *Isaac J. Chandra*  
Miami Dade Product Control

SECTION H1  
SCALE: 1/2 FULL 8

(SEE OTHER SECTION FOR DETAIL  
NOT SHOWN)

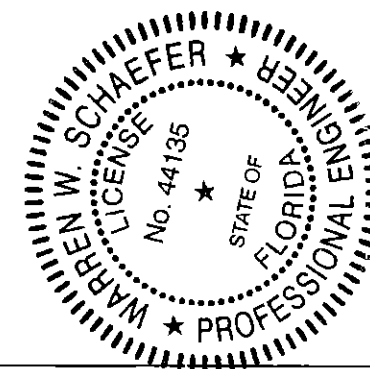


DRAWN BY: S.T.R.		CHECKED BY: W.W.S.			
PLOT: 1=2		DATE: 3/22/05			
NO.		REVISION DESCRIPTION		BY	DATE

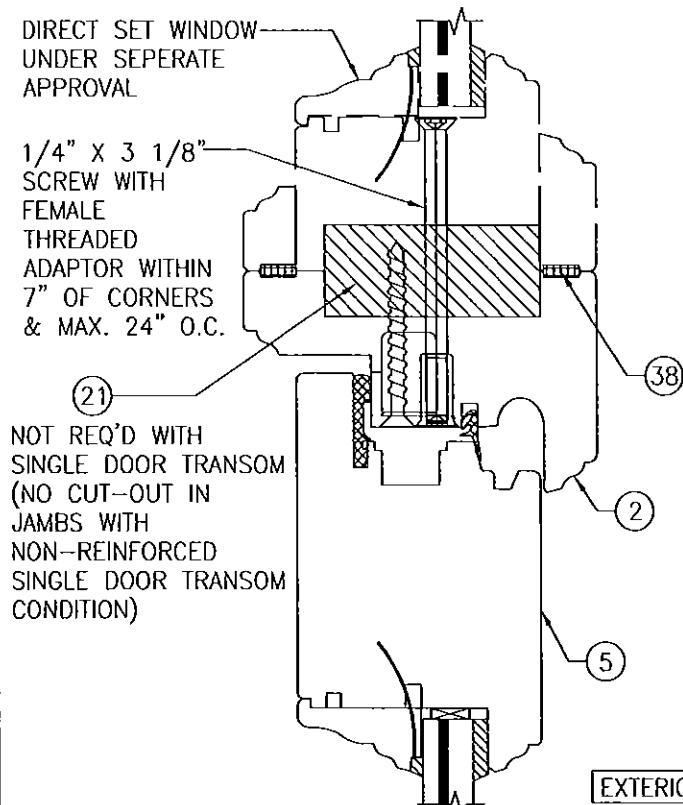


SECTION H2  
SCALE: 1/2 FULL  
9

(SEE OTHER SECTION FOR DETAIL NOT SHOWN)

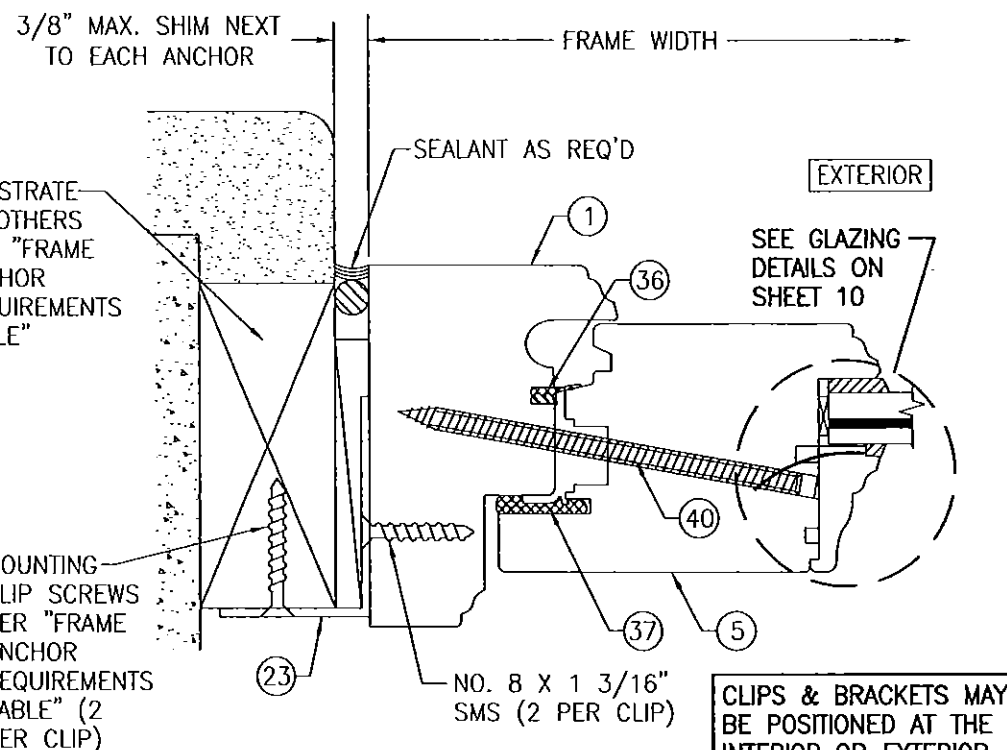


SECTION J1  
SCALE: 1/2 FULL  
9  
(CLIP MOUNT)


CLIPS & BRACKETS MAY BE POSITIONED AT THE INTERIOR OR EXTERIOR SIDE OF THE WINDOW

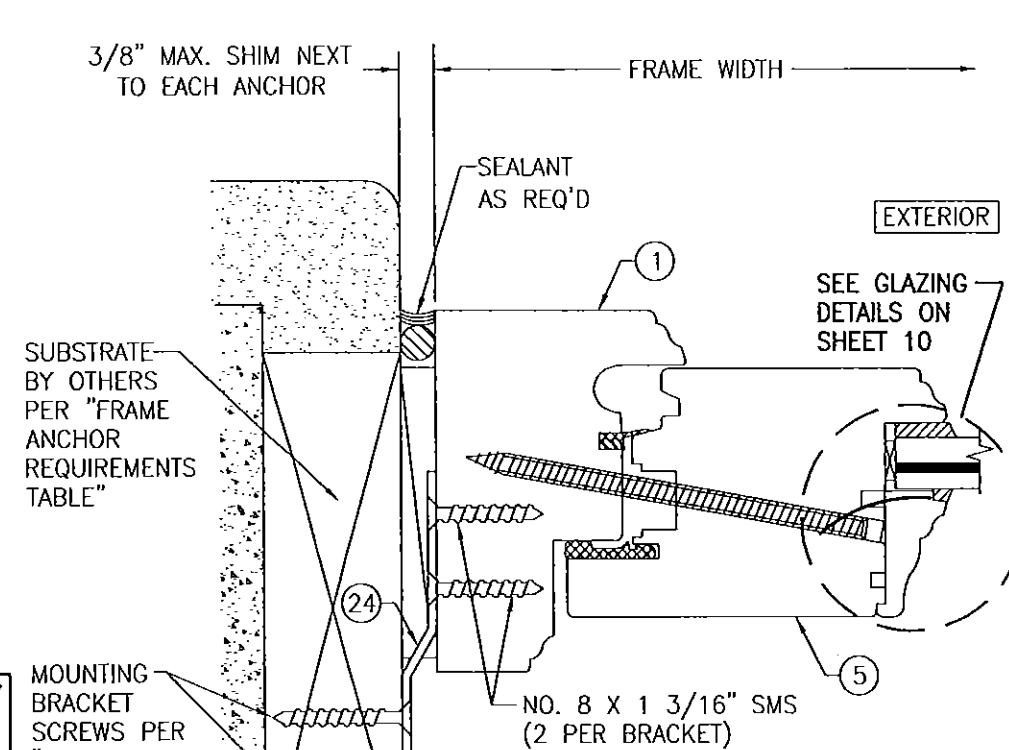

SECTION J2  
SCALE: 1/2 FULL  
9  
(SEE SECTION J1/9 FOR DETAILS NOT SHOWN)  
(BRACKET MOUNT)

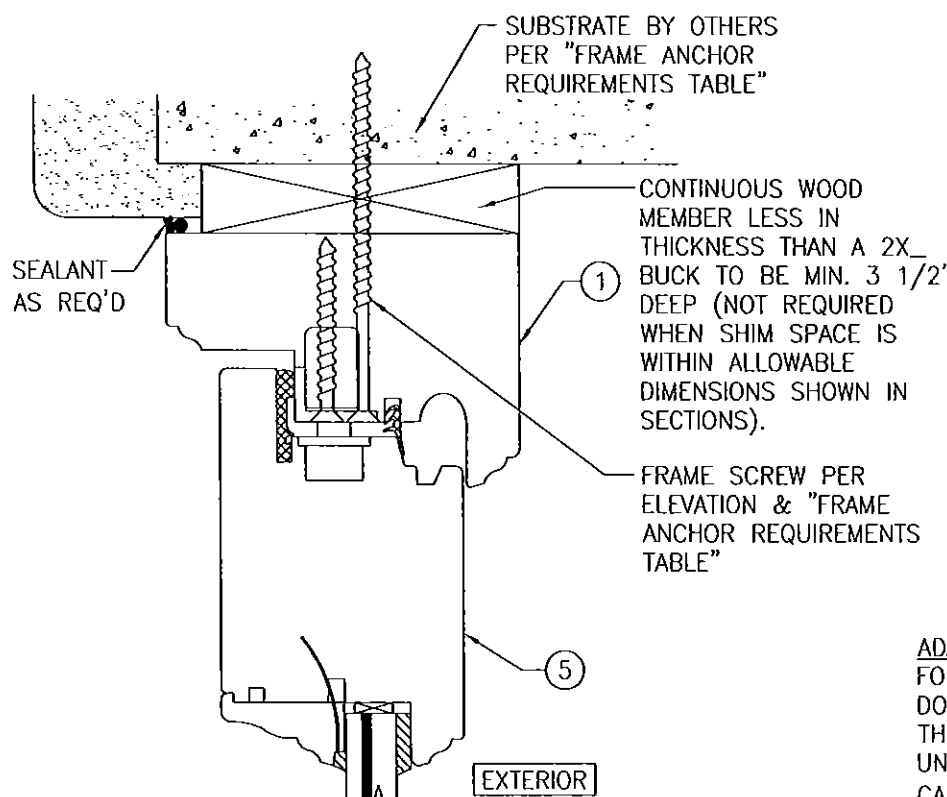


OPTIONAL DIRECT MOUNT DETAIL  
TO BLOCK OR CONCRETE WITH SPACER OR SHIM  
HEAD SECTION SHOWN, SIDES AND SILL SIMILAR

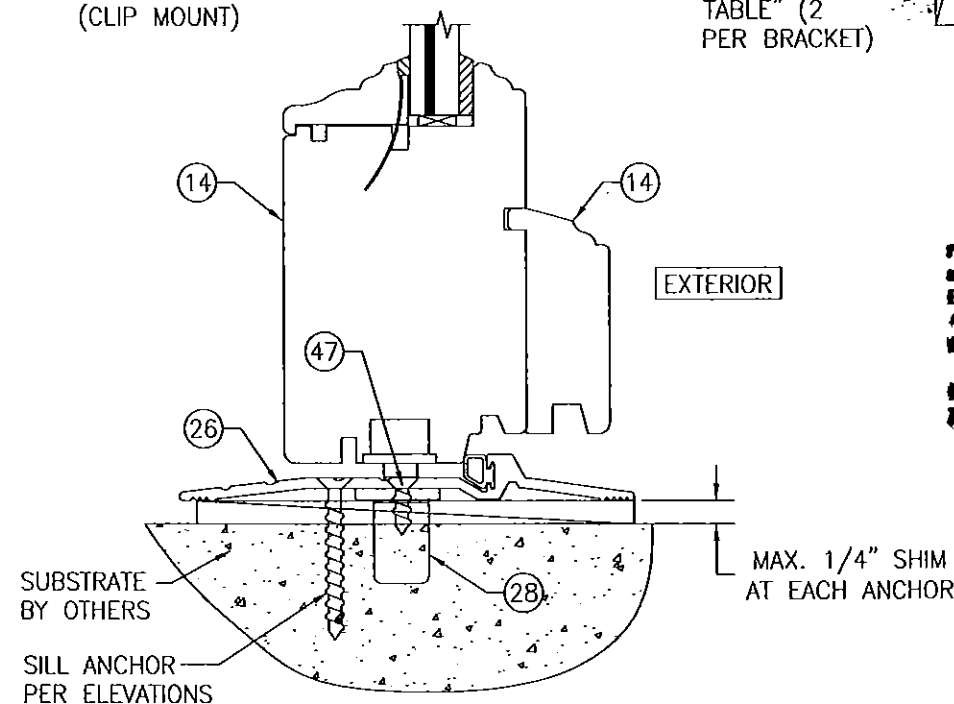


#### OPTIONAL ADA THRESHOLD DETAIL

ADA NOTE: WHEN ADA SILL IS USED, THESE DOORS ARE NOT APPROVED FOR USE WHERE WATER INFILTRATION RESISTANCE IS REQUIRED BY THE DOOR. UNLESS UNITS ARE INSTALLED IN NON-HABITABLE AREAS WHERE THE UNIT & THE AREA ARE DESIGNED TO ACCEPT WATER INFILTRATION, UNITS SHALL BE INSTALLED ONLY AT LOCATIONS PROTECTED BY A CANOPY OR OVERHANG WHERE-BY THE OVERHANG(OH) RATIO IS EQUAL TO OR MORE THAN 1.0 PER FBC CHAPTER 24.


PRODUCT REVISED  
as complying with the Florida  
Building Code  
Acceptance No. 15-0484-12  
Expiration Date 3/18/20  
By: [Signature]  
Miami Dade Product Control

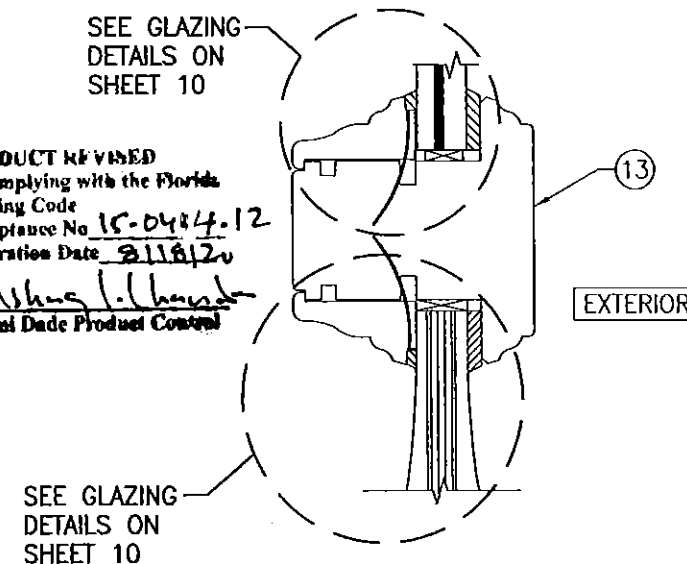

SECTION K  
SCALE: 1/2 FULL  
9

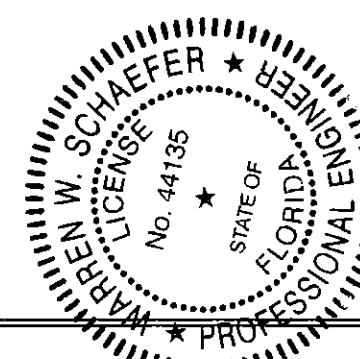


DRAWN BY: S.T.R.	CHECKED BY: W.W.S.
PLOT: 1=2	DATE: 3/22/05
DATE	BY
REVISION DESCRIPTION	NO.
AMERICAN IN-SWING IMPACT WOOD DOORS	
PEETZ WINDOWS & DOORS	
15951 S.W. 41ST STREET, SUITE 150	
WESTON, FL 33331	
954-659-3887	
MANUFACTURER	
CONSULTANTS	
W. W. SCHAEFER ENGINEERING & CONSULTING, P.A. (CA 6809)	
7480 150TH COURT NORTH	
PALM BEACH GARDENS, FL 33418	
PHONE: 561-744-3424	
CERTIFICATION	
APR 06 2015	
DRAWING NO.	
1324A	
REV.	
C	
SHEET NO.	
9 OF 12	

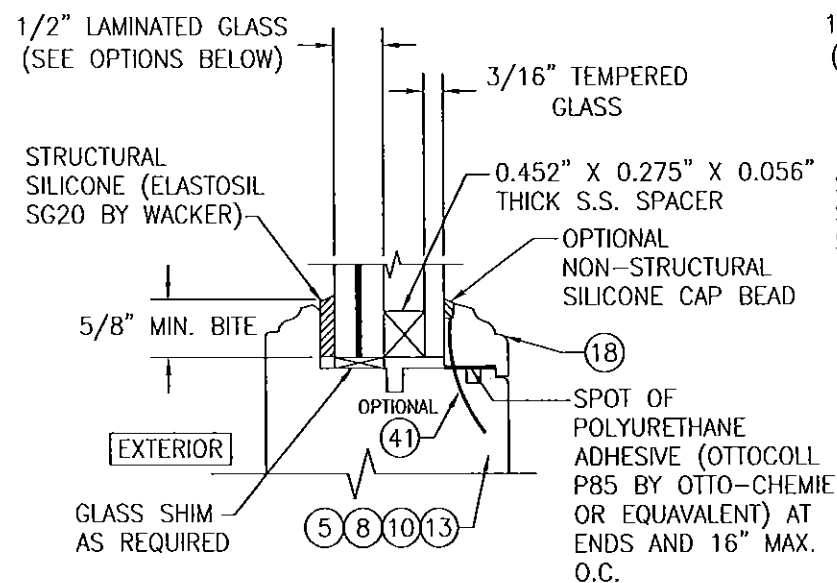


### I.G. GLAZING DETAIL

- GLASS OPTION:
- 1 1/2" THICK LAMINATED OUTER GLASS (3/16" AN/0.09 EASTMAN CHEMICAL CO. "SAFLEX"/1/4" AN); 3/16" TEMPERED SINGLE PANE INNER GLASS & 1/2" AIR SPACE
  - 1 1/2" THICK LAMINATED OUTER GLASS (3/16" AN/0.075 EASTMAN CHEMICAL CO. "SAFLEX CP"/1/4" AN); 3/16" TEMPERED SINGLE PANE INNER GLASS & 1/2" AIR SPACE

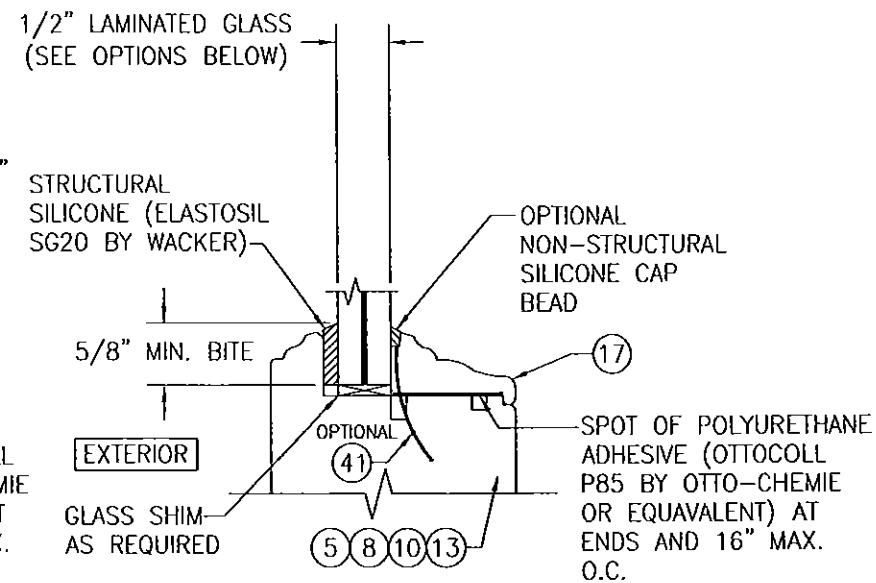


### NON-I.G. GLAZING DETAIL


- GLASS OPTION:
- 1 1/2" THICK LAMINATED GLASS (3/16" AN/0.09 EASTMAN CHEMICAL CO. "SAFLEX"/1/4" AN)
  - 1 1/2" THICK LAMINATED GLASS (3/16" AN/0.075" EASTMAN CHEMICAL CO. "SAFLEX CP"/1/4" AN)

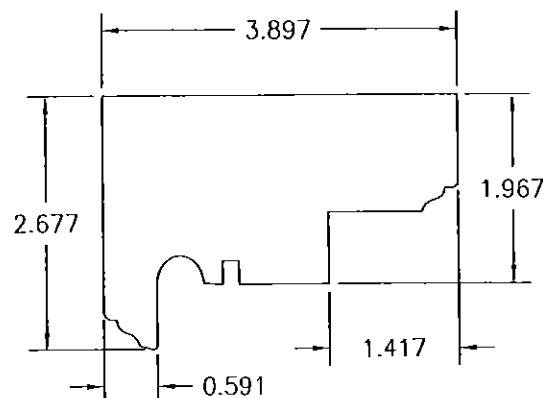


1 HEAD AND SIDE JAMB

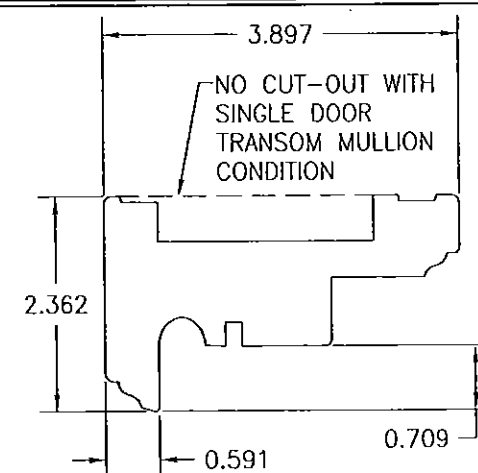


2 MULLION HEAD JAMB

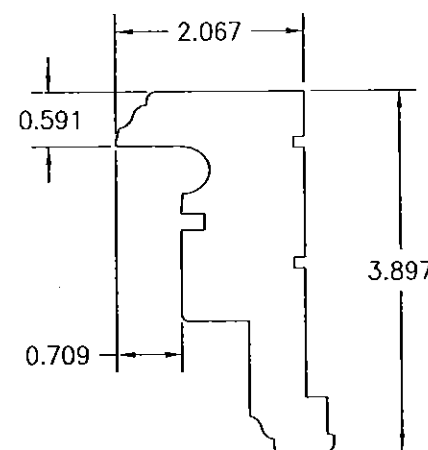


3 MULLION SIDE JAMB

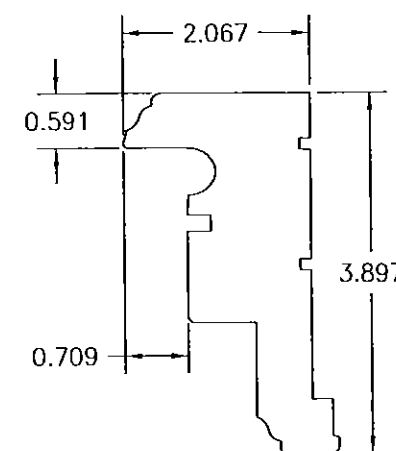


3 MULLION SIDE JAMB

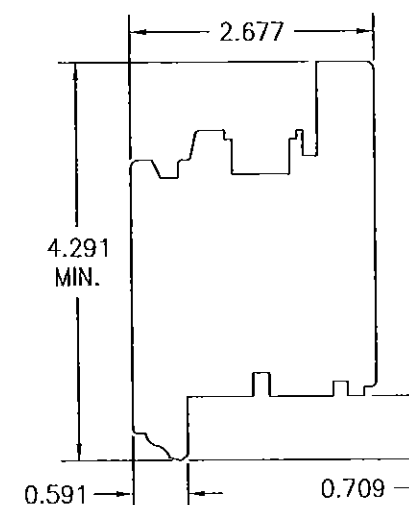


5 STILE AND TOP RAIL

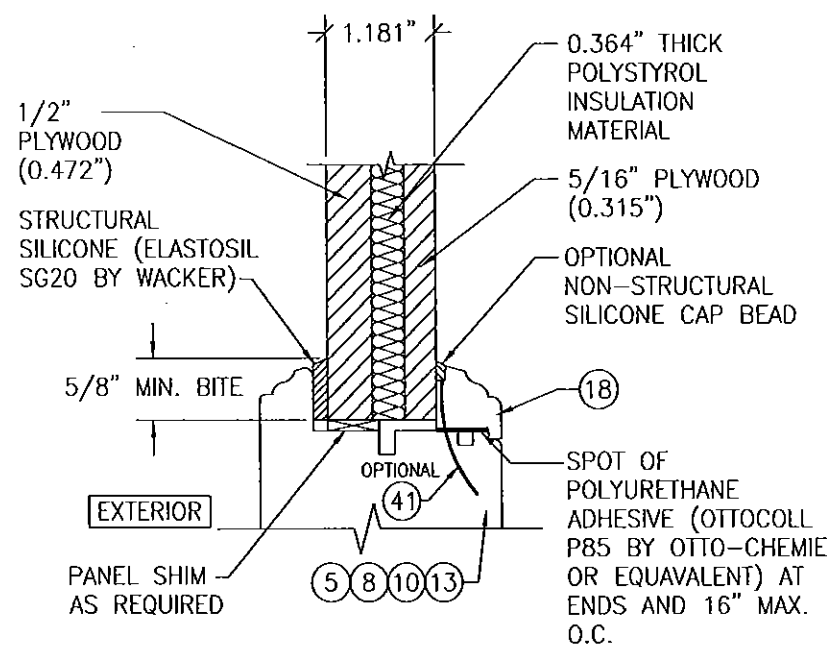


FLUSH PANEL GLAZING DETAIL

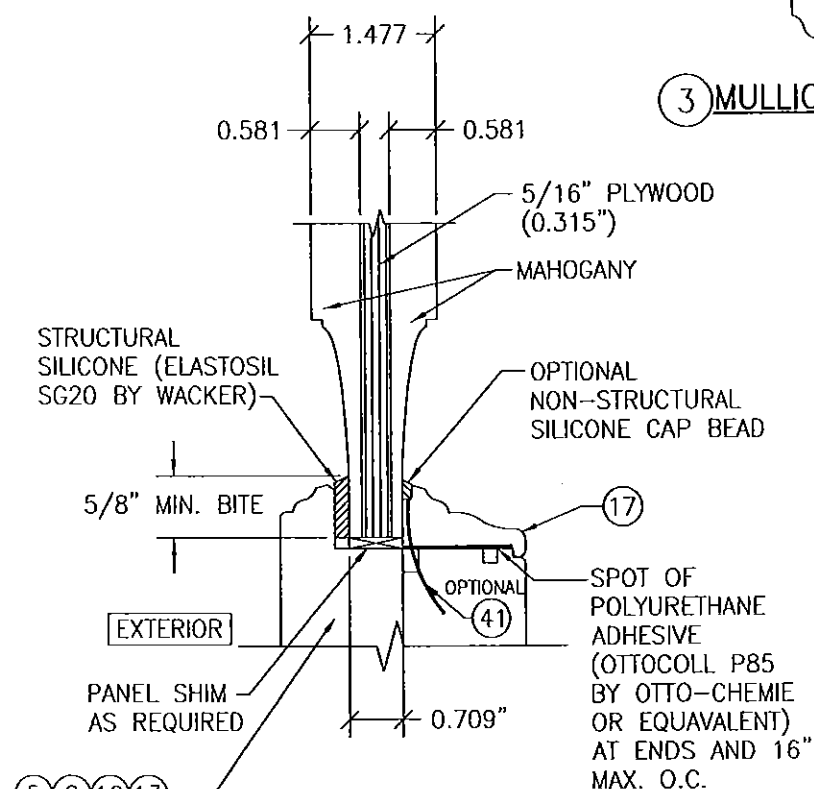

RAISED PANEL GLAZING DETAIL

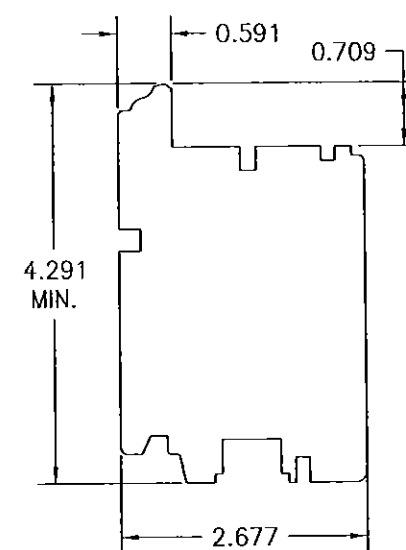











8 BOTTOM RAIL

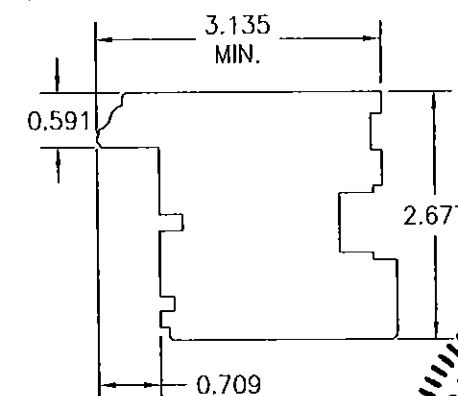






10 MEETING STILE

PRODUCT REVISED  
as complying with the Florida  
Building Code  
Acceptance No. 15-0414-12  
Expiration Date 8/18/20  
By: [Signature]  
Miami Dade Product Control

DRAWN BY: S.T.R.		CHECKED BY: W.W.S.	
PLOT: 1=2		DATE: 3/22/05	
NO.	REVISION DESCRIPTION	DATE	BY
<p>AMERICAN IN-SWING IMPACT WOOD DOORS</p> <p>MANUFACTURER</p> <p>PEETZ WINDOWS &amp; DOORS 15951 S.W. 41ST STREET, SUITE 150 WESTON, FL 33331 954-659-3887</p> <p>CONSULTANTS</p> <p>W. SCHAEFER ENGINEERING &amp; CONSULTING, P.A. (CA 6809) 7480 150TH COURT NORTH PALM BEACH GARDENS, FL 33418 PHONE: 561-744-3424</p> <p>ENGINEER</p> <p>WARREN W. SCHAEFER No. 44138 CERTIFICATION APR 06 2005 FLORIDA PROFESSIONAL ENGINEER WARREN W. SCHAEFER No. 124135</p> <p>DRAWING NO. 1324A</p> <p>REV. C</p> <p>SHEET NO. 10 OF 12</p>			

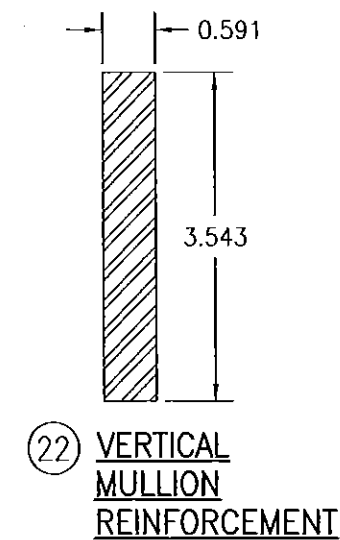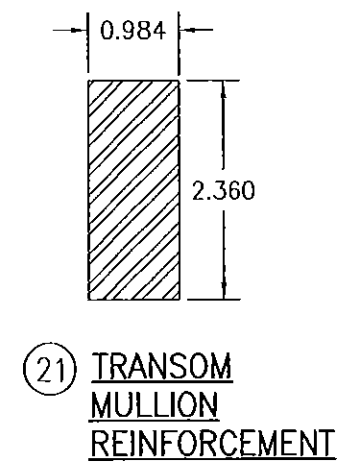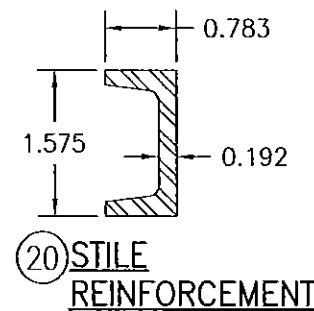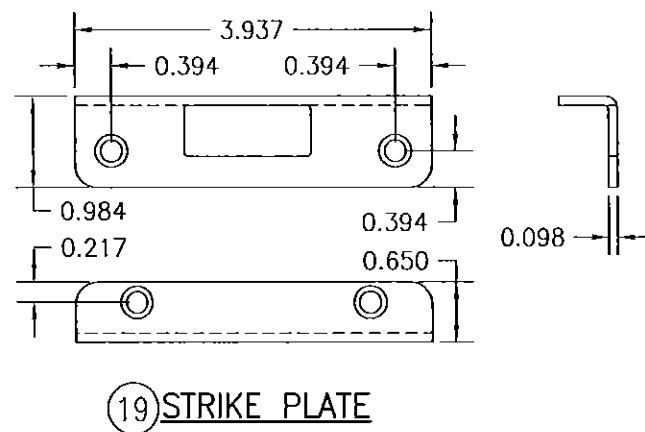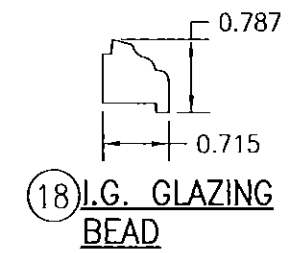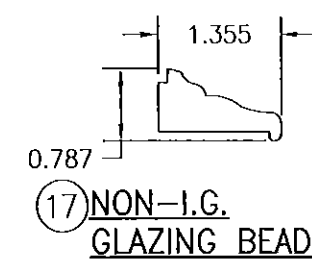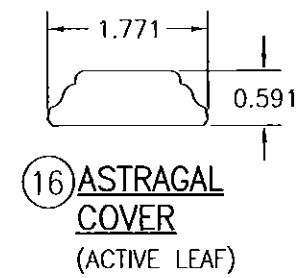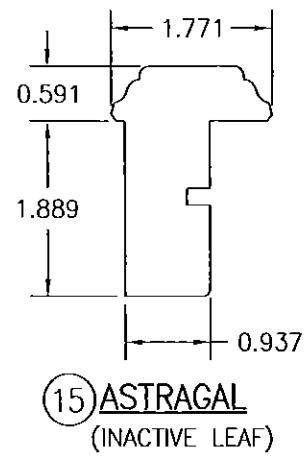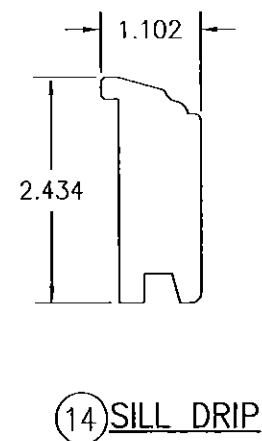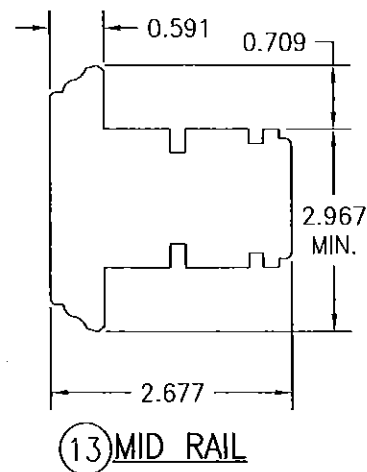

**PRODUCT REVIEWED**  
as complying with the Florida  
Building Code  
Acceptance No 15-0414.12  
Expiration Date 8/15/20  
By Ismael L. Lopez  
Miami Dade Product Control

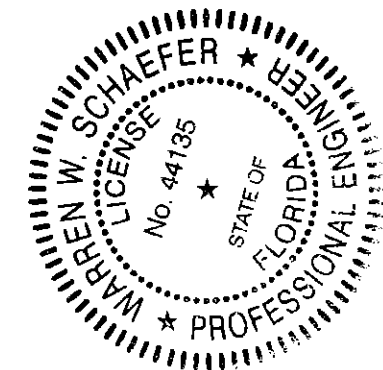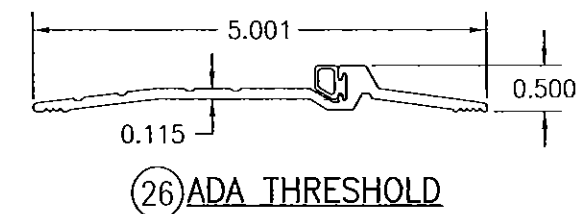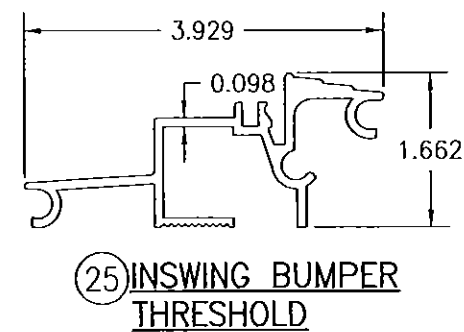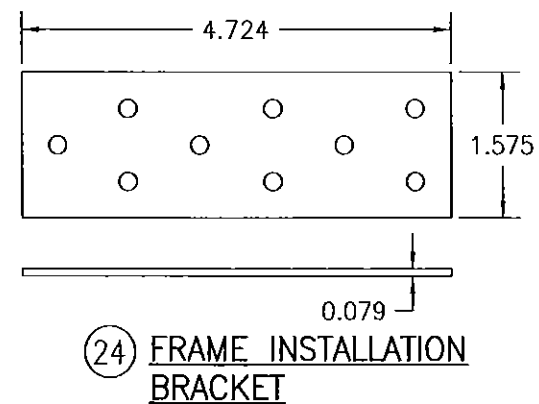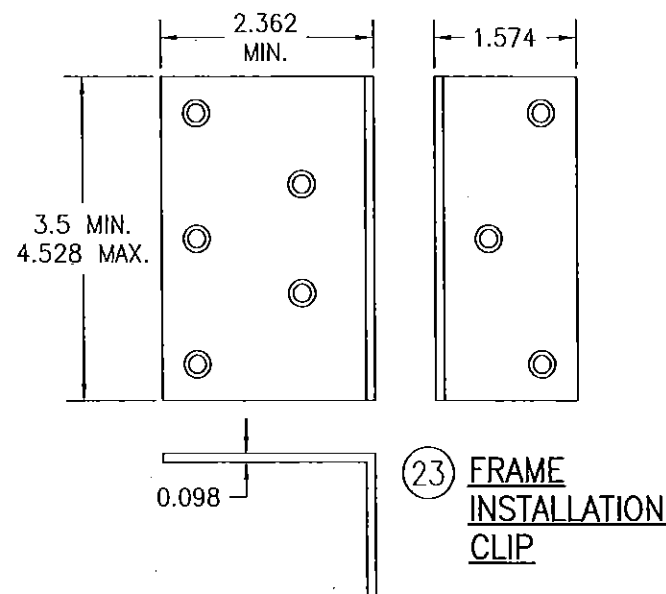

DRAWING NO. <b>1324A</b>	REV. <b>C</b>	SHEET NO. <b>11</b> OF <b>12</b>	CERTIFICATION  <b>APR 06 2015</b>   
-----------------------------	------------------	-------------------------------------	---

